




PROPOSE TYPICAL FIXING DETAIL FOR NBK TILE 28MM

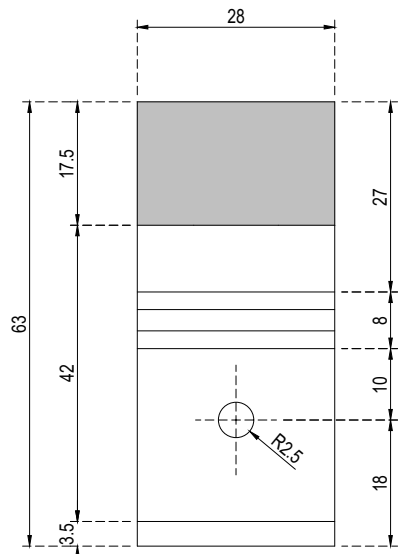


FRONT VIEW

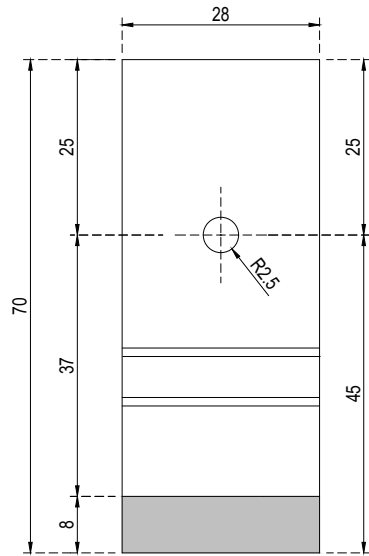


FRONT VIEW

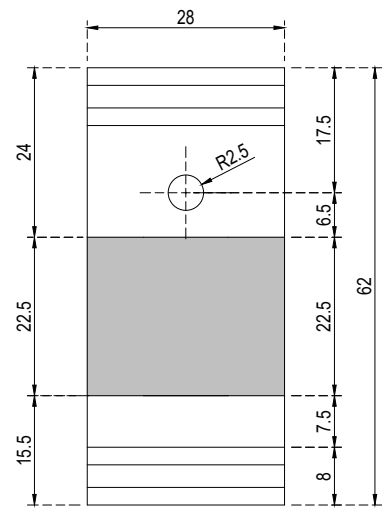


FRONT VIEW

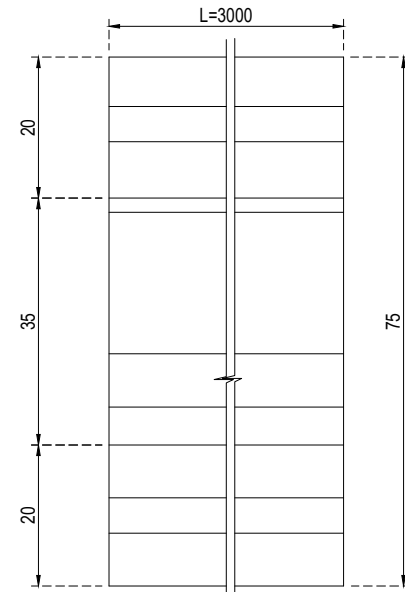


FRONT VIEW

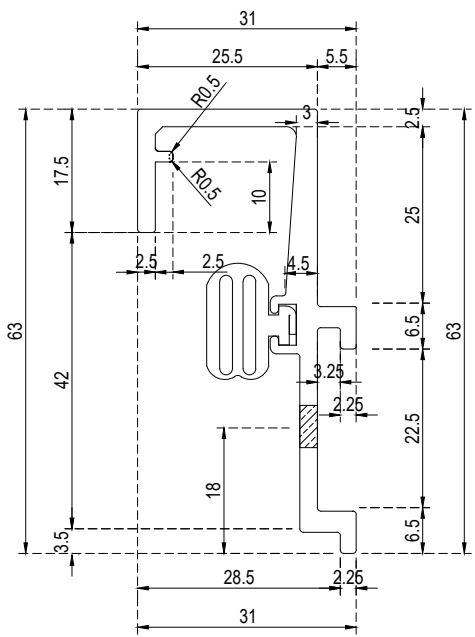


SIDE VIEW
NBK ALUMINUM
TOP CLIP V28N

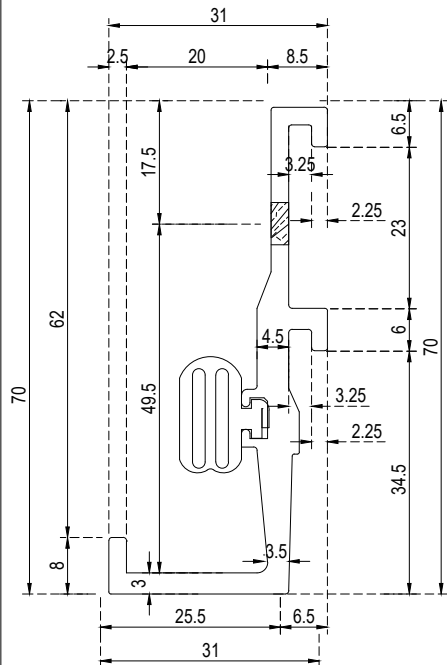


SIDE VIEW
NBK ALUMINUM
BOT. CLIP V28N

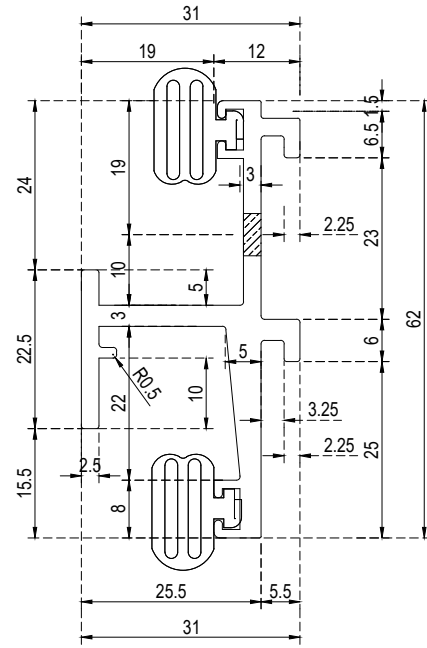


SIDE VIEW
NBK ALUMINUM
STANDARD CLIP V28N

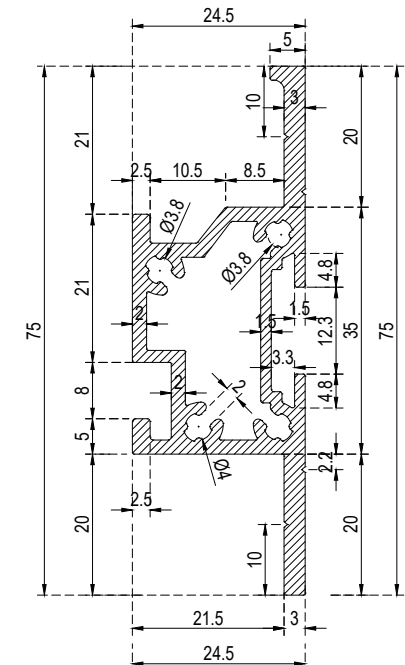


SIDE VIEW
ALUMINUM TRACK
PROFILE HT03

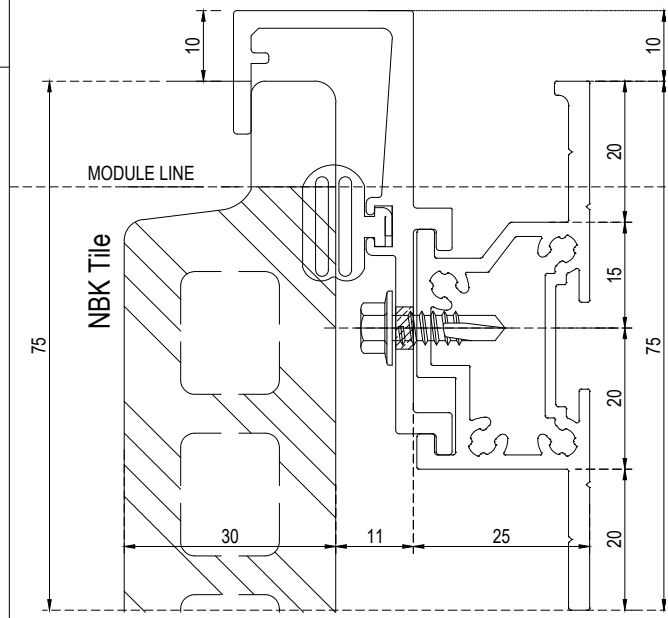


COMBINATION TOP.CLIP V28N DETAIL

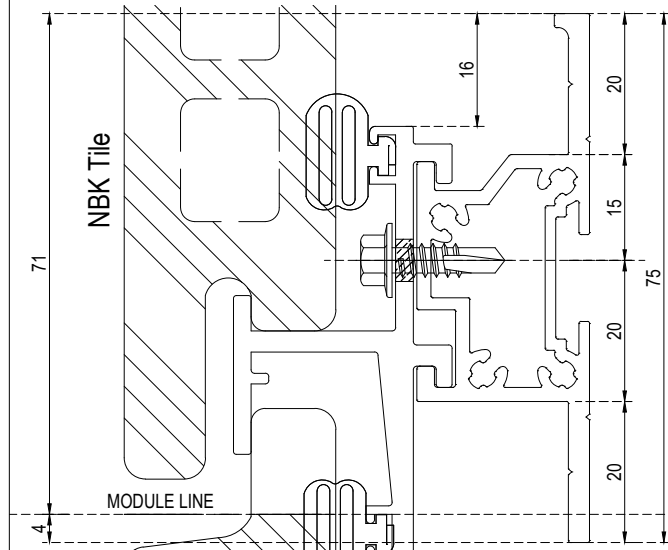

COMBINATION STANDARD .CLIP V28N DETAIL

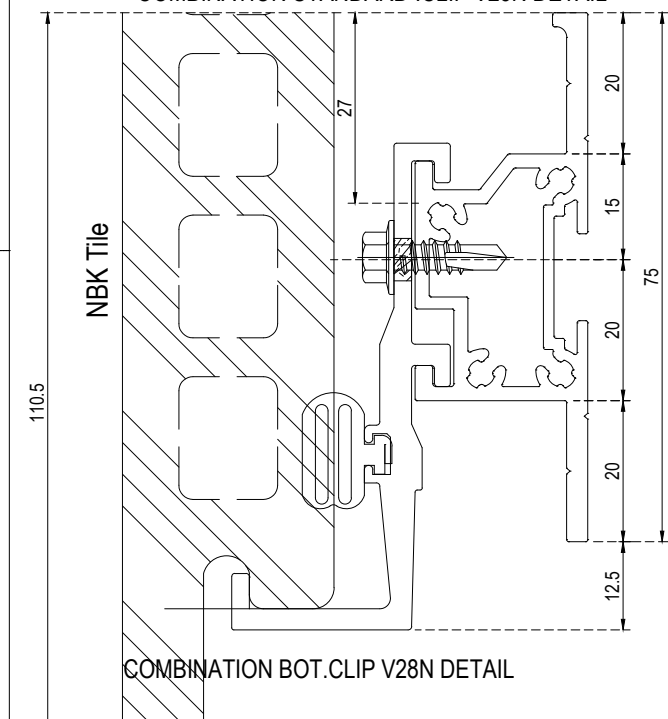

COMBINATION BOT.CLIP V28N DETAIL

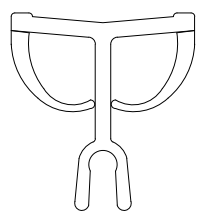

PVC JOINT

CLIENT _____

ARCHITECT _____

CONSULTANT _____

MAIN CONTRACTOR _____

INSTALLER _____

NBK[®]- MID

Hunter Douglas
Architectural Terracotta Co., Ltd.
TEL:0512-63254999
FAX:0512-63254999



KEY PLAN / ELEVATION

	Name	Signature
Drawn	HUONG PHAM	
Check	HUONG PHAM	
Approve	AKAY NGUYEN	
Date	November 8, 2019	
Project	Jacobsen, New Zealand Typical details	
Drawing Title	NBK COMPONENTS	
Drawing No	DT-0	
Scale	1:1	Format A3
Revisions		Status


PRELIMINARY DRAWING

© THIS DRAWING IS COPYRIGHT AND SHOULD NOT BE USED OR REPRODUCED FOR ANY PURPOSE OTHER THAN FOR THAT WHICH IT IS SUPPLIED WITHOUT THE WRITTEN CONSENT OF HUNTER DOUGLAS


HDTC-201

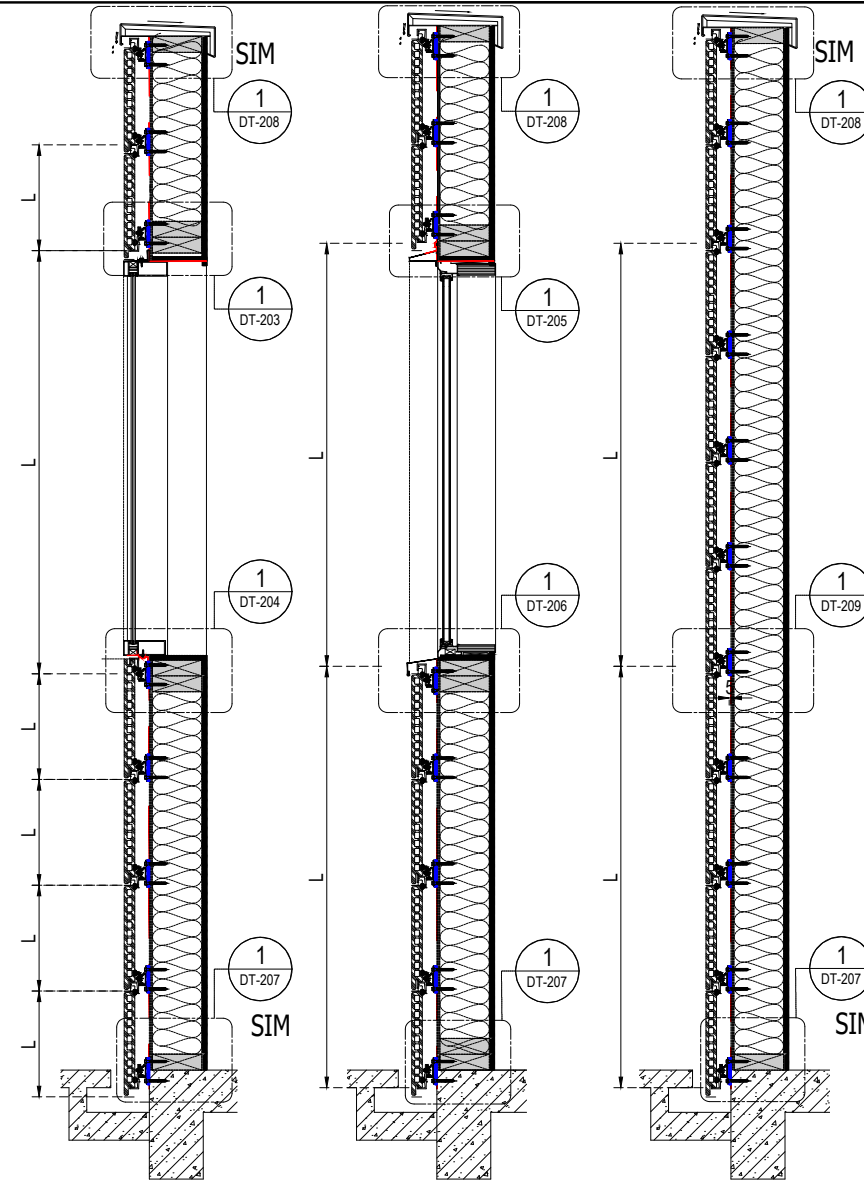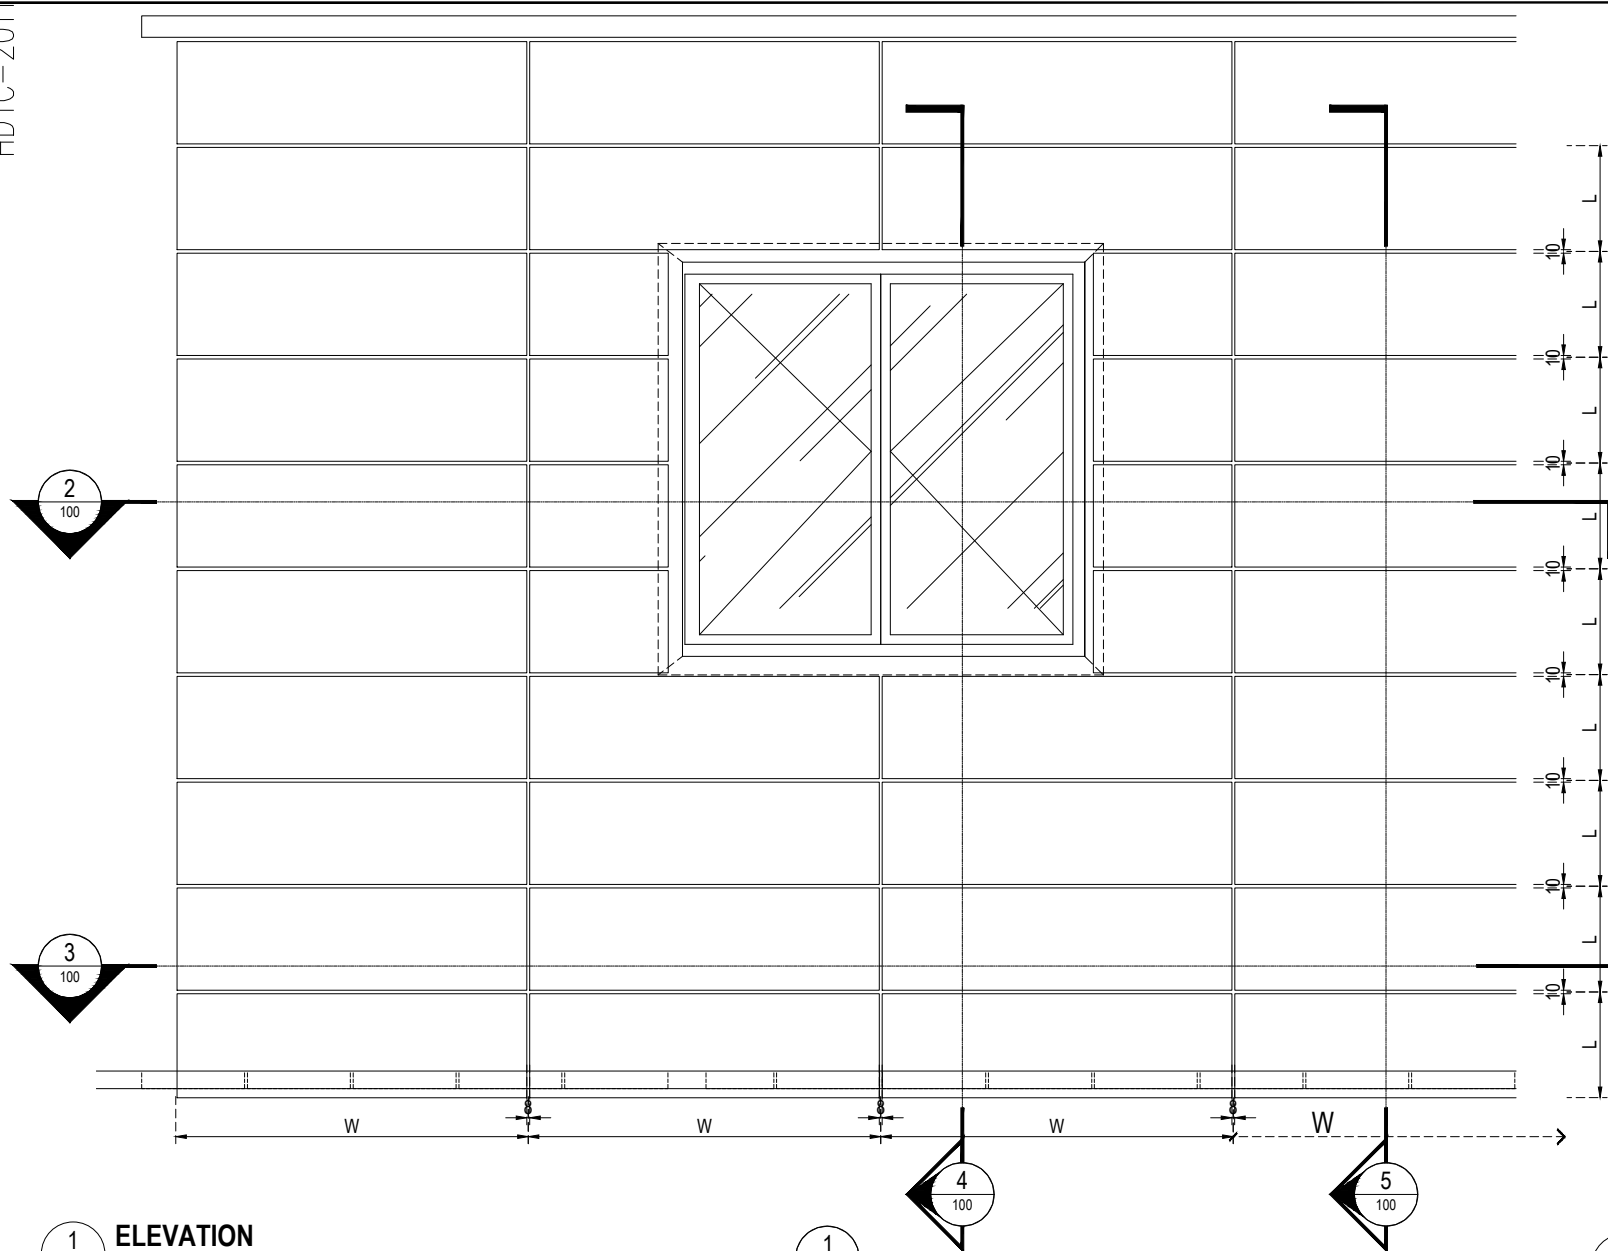


1 ELEVATION
100

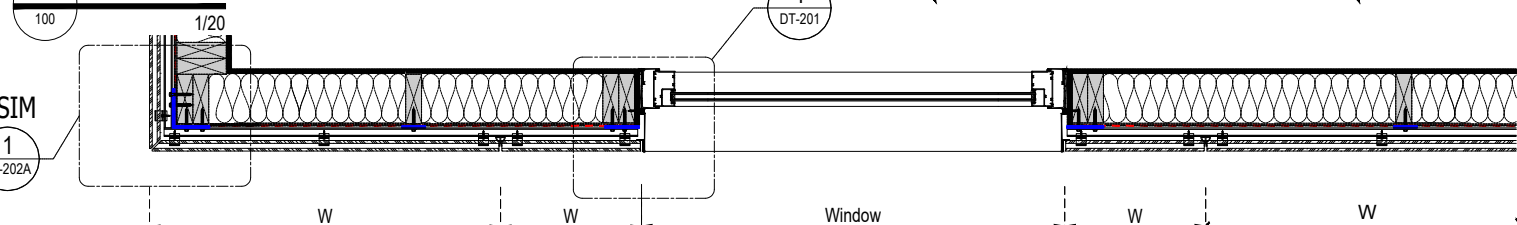

2 PARTIAL PLAN OPTION 1
100

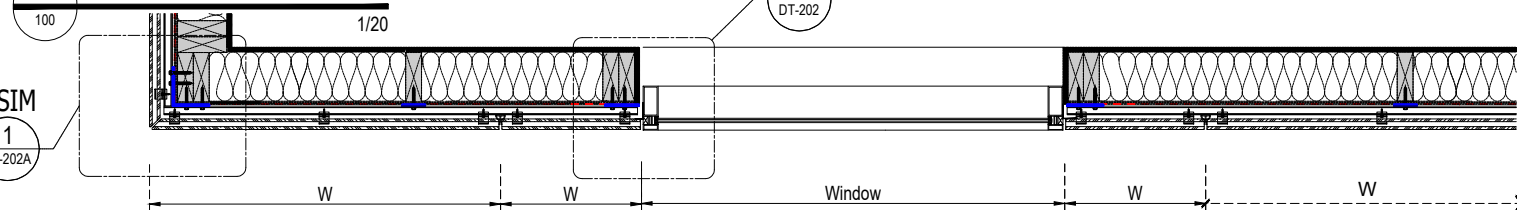

2a PARTIAL PLAN OPTION 2
100

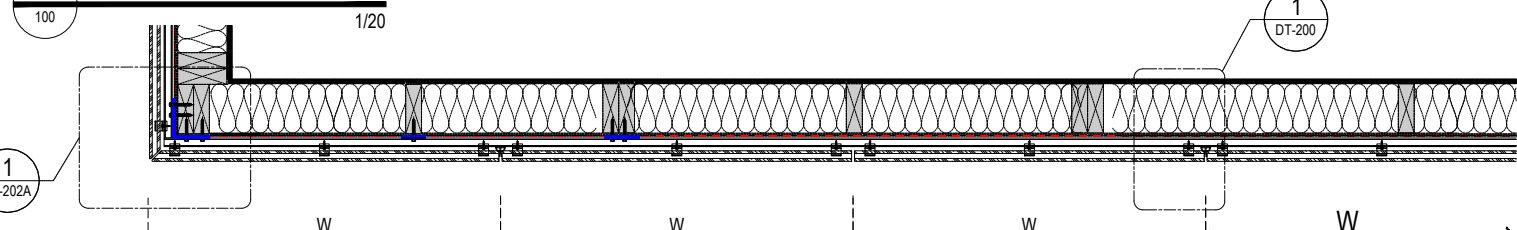

3 PARTIAL PLAN
100

1/20

4 SECTION OPTION 1
DT-100

1/20

4a SECTION OPTION 2
DT-100

1/20

5 SECTION 3
DT-100

1/20

CLIENT

ARCHITECT

CONSULTANT
ARCHITECTURAL TERRACOTTA

MAIN CONTRACTOR
HunterDouglas Architectural Terracotta (China) Co., Ltd.
No.558, FOHO Avenue, FOHO Economic Development Zone,
Wujiang, Jiangsu, China

INSTALLER

NBK®- MID

Hunter Douglas
Architectural Terracotta Co., Ltd.
TEL:0512-63254999
FAX:0512-63254999

KEY PLAN / ELEVATION

	Name	Signature
Drawn	HUONG PHAM	
Check	HUONG PHAM	
Approve	AKAY NGUYEN	
Date	November 8, 2019	
Project	Jacobsen, New Zealand Typical details	
Drawing Title	ELEVATION & SECTION	
Drawing No	DT-100	
Scale	1:1	Format A3
Revisions		Status

TERRACOTA AT WINDOW TYPICAL DETAIL
OPTION Horizontal NBK Tile

PRELIMINARY DRAWING

© THIS DRAWING IS COPYRIGHT AND SHOULD NOT BE USED OR REPRODUCED FOR ANY PURPOSE OTHER THAN FOR THAT WHICH IT IS SUPPLIED WITHOUT THE WRITTEN CONSENT OF HUNTER DOUGLAS

CLIENT

ARCHITECT

CONSULTANT

ARCHITECTURAL TERRACOTTA

MAIN CONTRACTOR

HunterDouglas Architectural Terracotta (China) Co., Ltd.
 No.558, FOHO Avenue, FOHO Economic Development Zone,
 Wujiang, Jiangsu, China

INSTALLER


NBK®- MID

Hunter Douglas
 Architectural Terracotta Co., Ltd.
 TEL:0512-63254999
 FAX:0512-63254999

KEY PLAN / ELEVATION

	Name	Signature
Drawn	HUONG PHAM	
Check	HUONG PHAM	
Approve	AKAY NGUYEN	
Date	November 8, 2019	
Project	Jacobsen, New Zealand Typical details	
Drawing Title	TYPICAL DETAILS	
Drawing No	DT-200	
Scale	1:1	Format A3
Revisions		Status

© THIS DRAWING IS COPYRIGHT AND SHOULD NOT BE USED OR REPRODUCED FOR ANY PURPOSE OTHER THAN FOR THAT WHICH IT IS SUPPLIED WITHOUT THE WRITTEN CONSENT OF HUNTER DOUGLAS

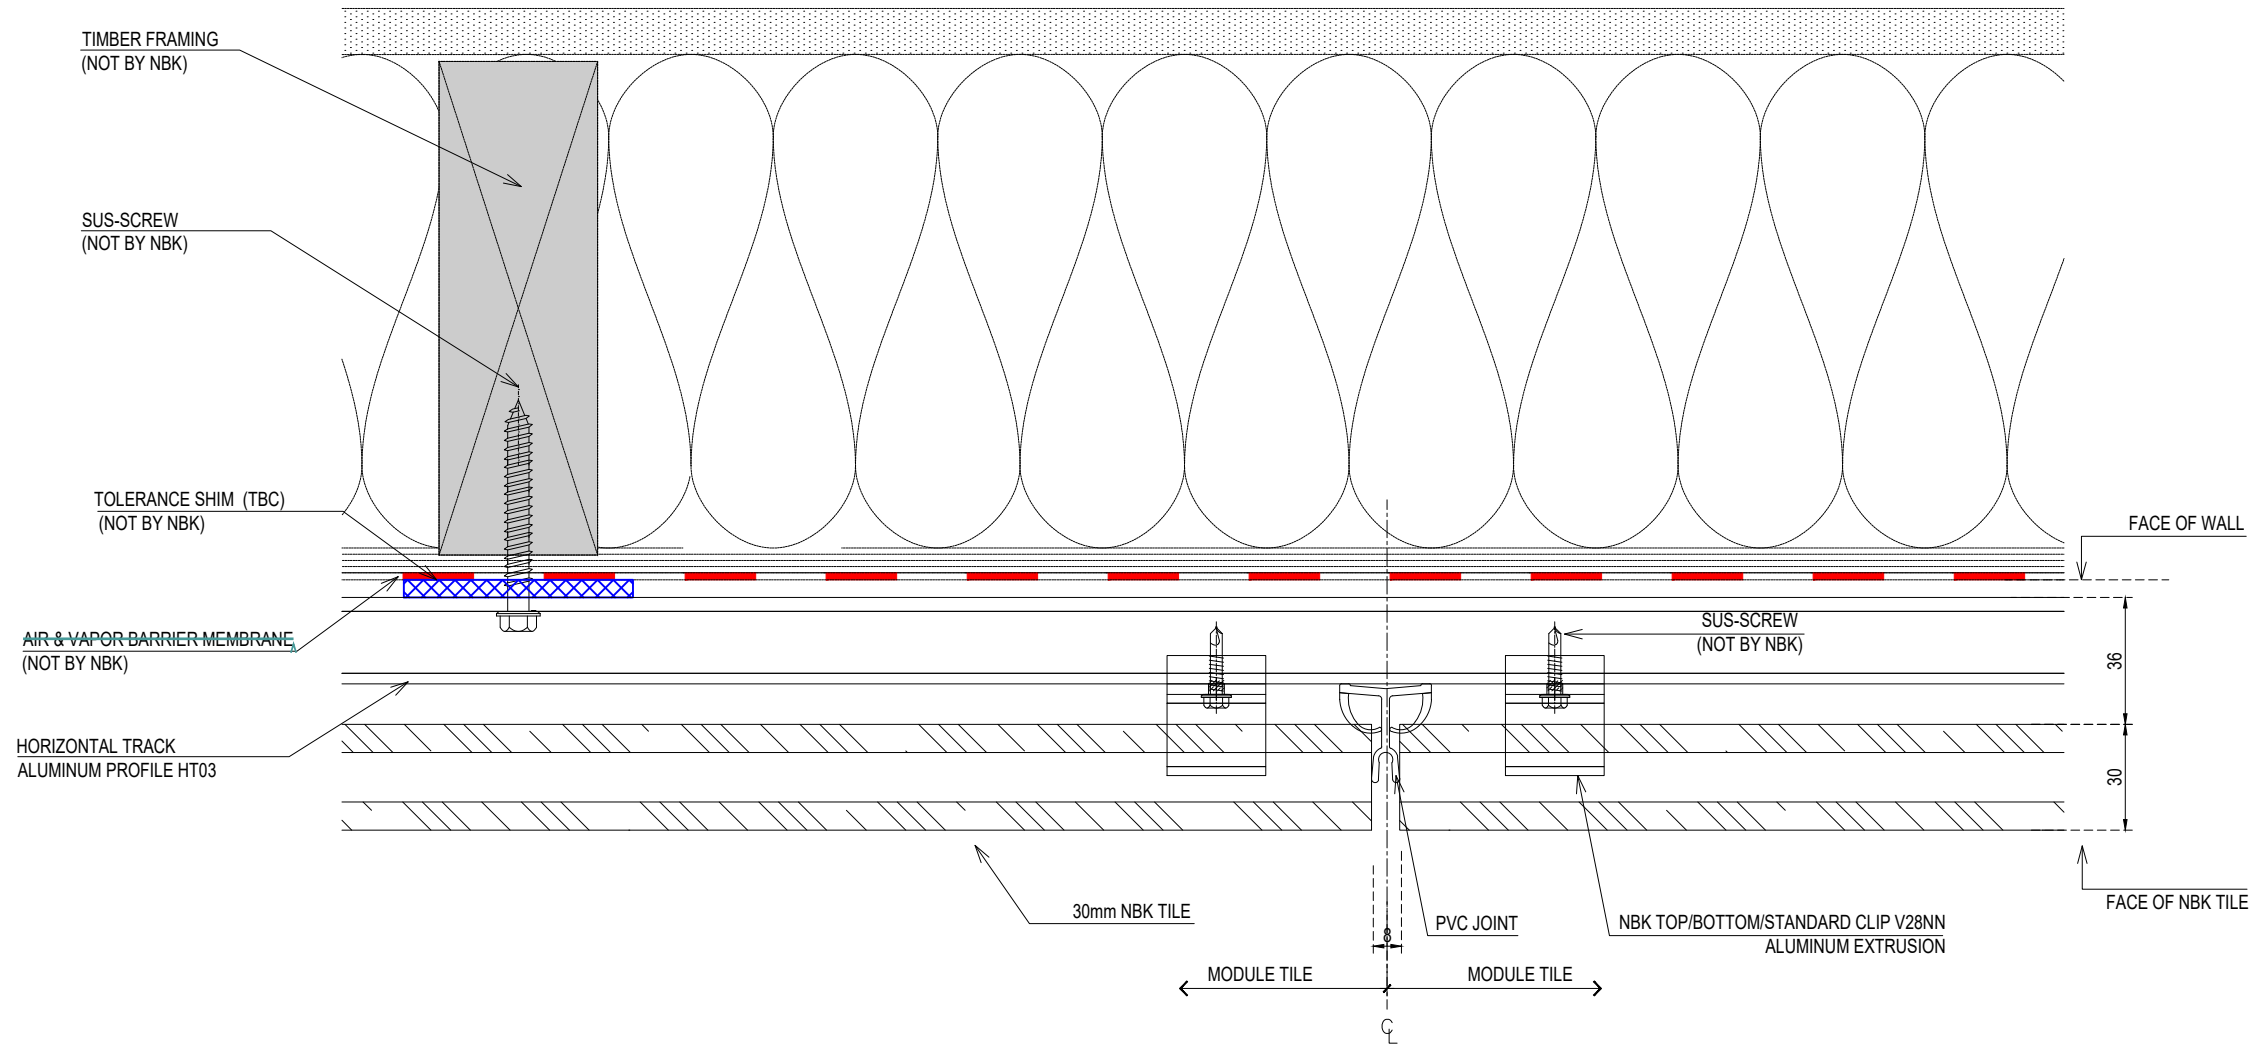

1 TYPICAL JOINT DETAIL
 DT-200 1/2

PRELIMINARY DRAWING

CLIENT

ARCHITECT

CONSULTANT

ARCHITECTURAL TERRACOTTA

MAIN CONTRACTOR


HunterDouglas Architectural Terracotta (China) Co., Ltd.
 No.558, FOHO Avenue, FOHO Economic Development Zone,
 Wujiang, Jiangsu, China

INSTALLER

NBK[®]- MID

Hunter Douglas
 Architectural Terracotta Co., Ltd.
 TEL:0512-63254999
 FAX:0512-63254999

KEY PLAN / ELEVATION

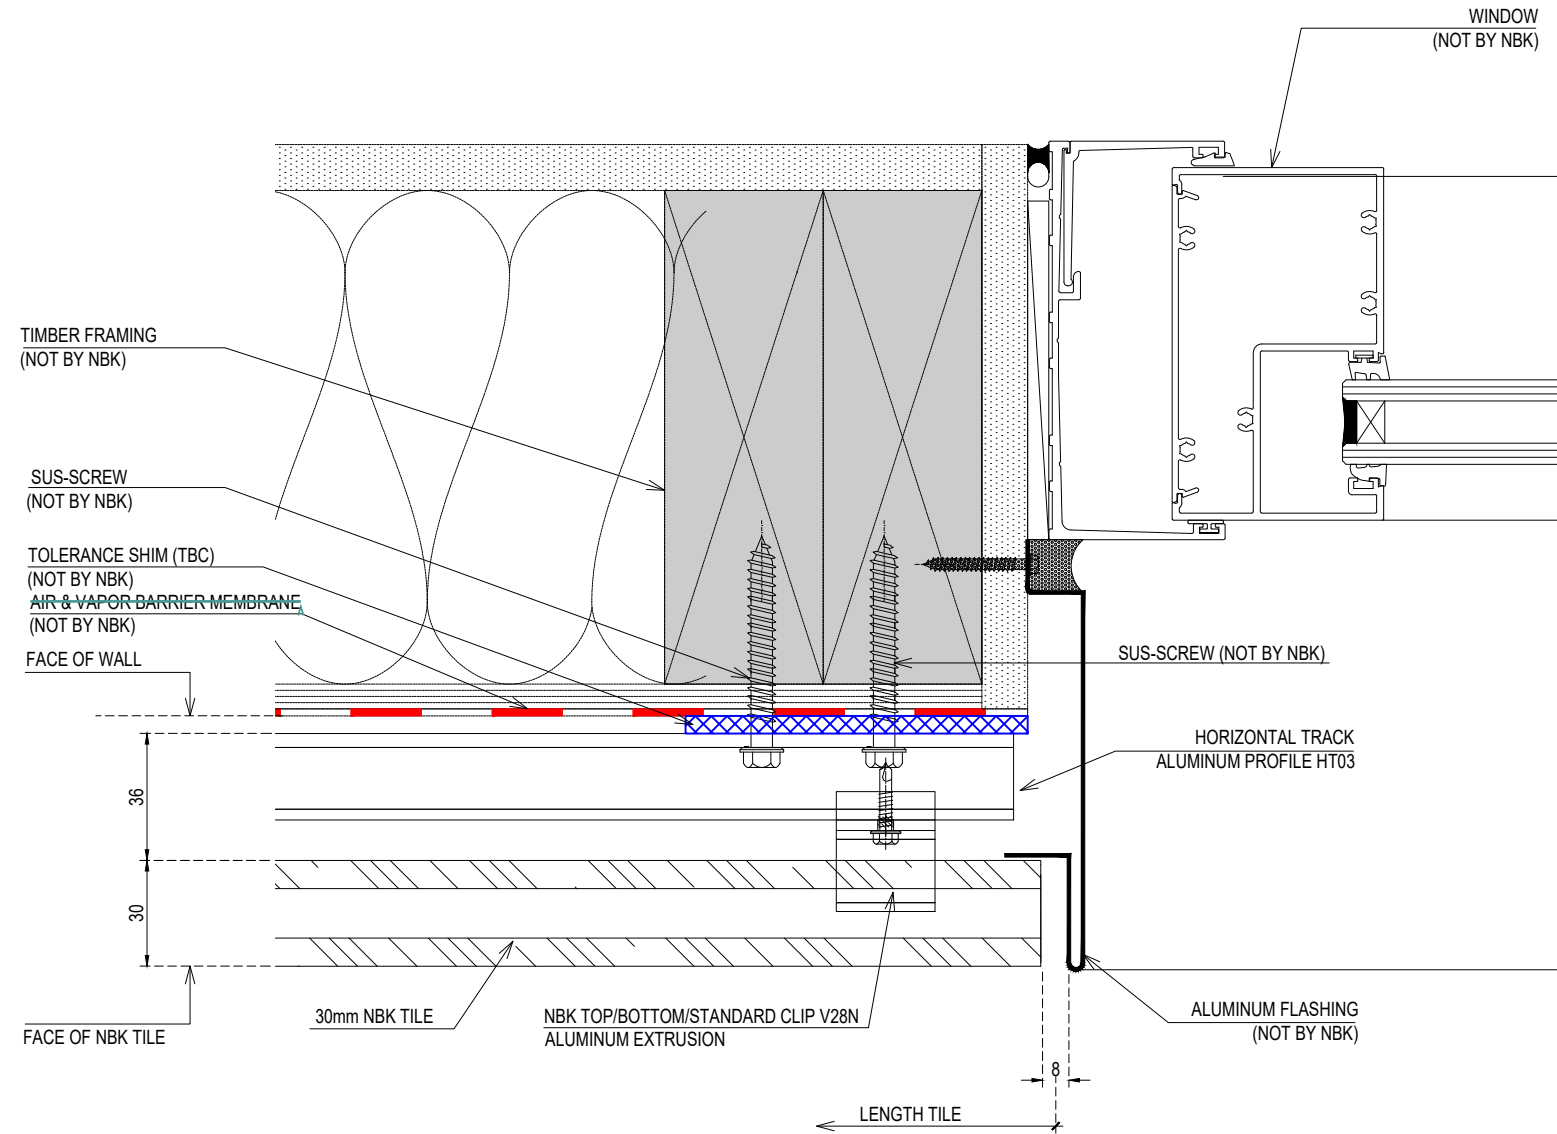

1 PLAN DETAIL
 DT-201 1/2

PRELIMINARY DRAWING

	Name	Signature
Drawn	HUONG PHAM	
Check	HUONG PHAM	
Approve	AKAY NGUYEN	
Date	November 8, 2019	
Project	Jacobsen, New Zealand Typical details	
Drawing Title	TYPICAL DETAILS	
Drawing No	DT-201	
Scale	1:1	Format A3
Revisions		Status

© THIS DRAWING IS COPYRIGHT AND SHOULD NOT BE USED OR REPRODUCED FOR ANY PURPOSE OTHER THAN FOR THAT WHICH IT IS SUPPLIED WITHOUT THE WRITTEN CONSENT OF HUNTER DOUGLAS

CLIENT

ARCHITECT

CONSULTANT

ARCHITECTURAL TERRACOTTA

MAIN CONTRACTOR


HunterDouglas Architectural Terracotta (China) Co., Ltd.
 No.558, FOHO Avenue, FOHO Economic Development Zone,
 Wujiang, Jiangsu, China

INSTALLER

NBK®- MID

Hunter Douglas
 Architectural Terracotta Co., Ltd.
 TEL:0512-63254999
 FAX:0512-63254999

KEY PLAN / ELEVATION

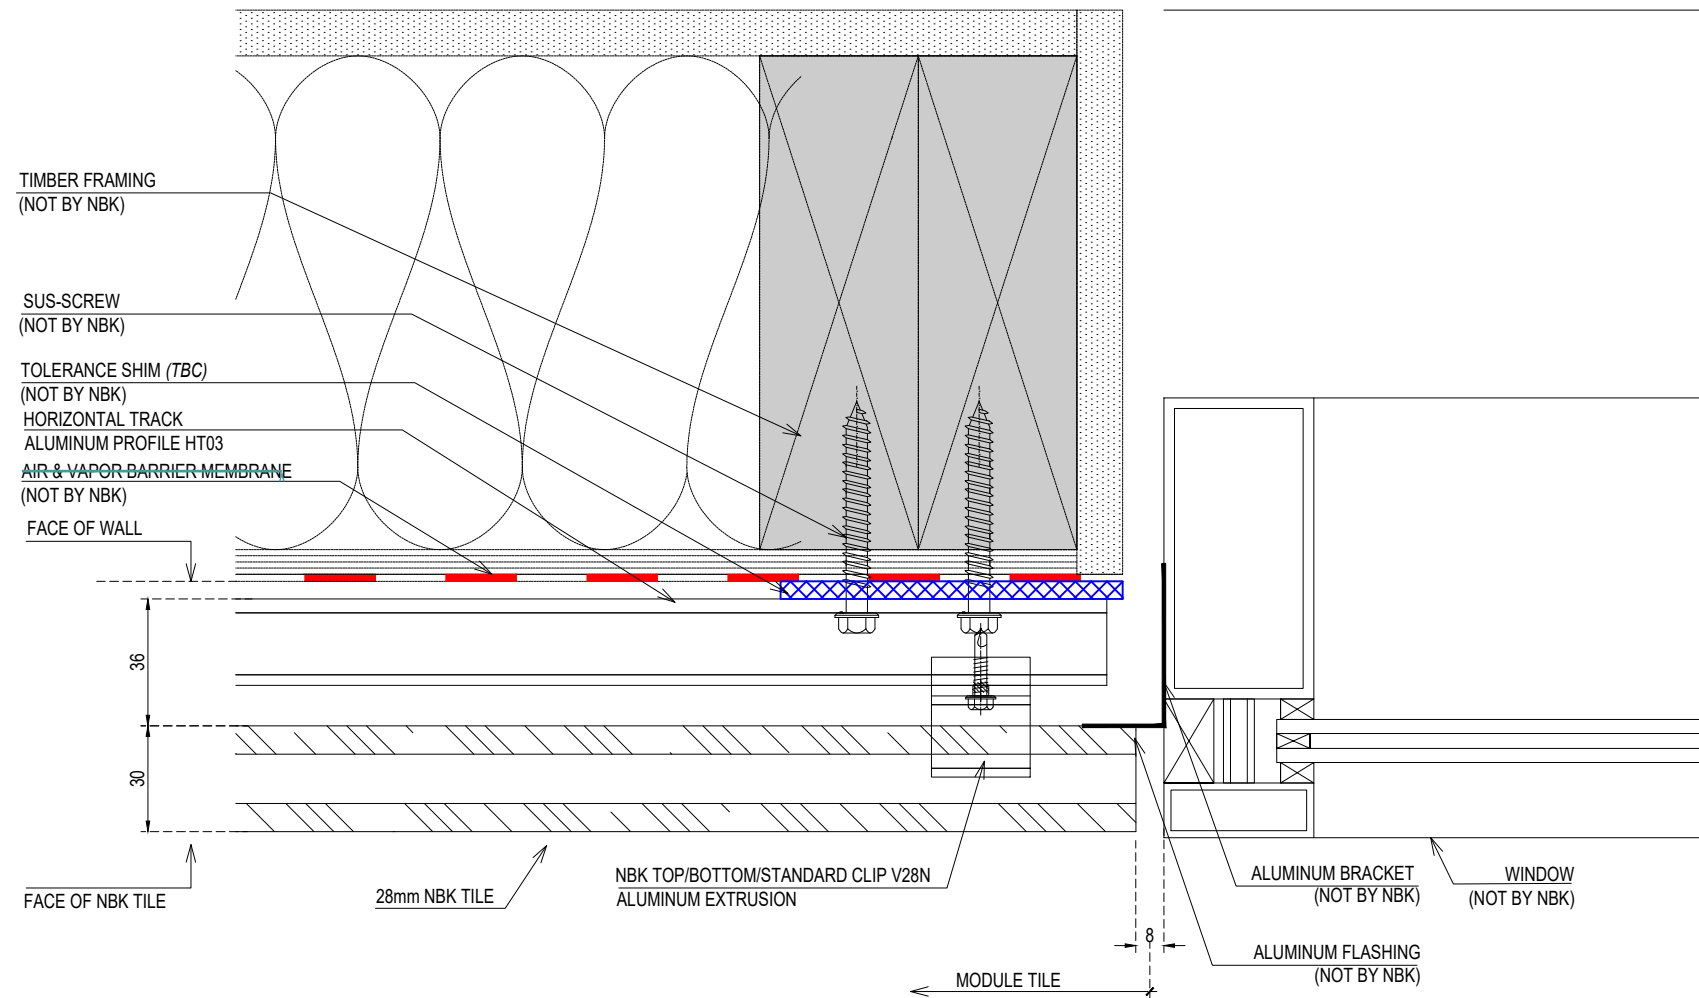

1 PLAN DETAIL
 DT-202 1/2

PRELIMINARY DRAWING

	Name	Signature
Drawn	HUONG PHAM	
Check	HUONG PHAM	
Approve	AKAY NGUYEN	
Date	November 8, 2019	
Project	Jacobsen, New Zealand Typical details	
Drawing Title	TYPICAL DETAILS	
Drawing No	DT-202	
Scale	1:1	Format A3
Revisions		Status

© THIS DRAWING IS COPYRIGHT AND SHOULD NOT BE USED OR REPRODUCED FOR ANY PURPOSE OTHER THAN FOR THAT WHICH IT IS SUPPLIED WITHOUT THE WRITTEN CONSENT OF HUNTER DOUGLAS


CLIENT
ARCHITECT
CONSULTANT
ARCHITECTURAL TERRACOTTA
MAIN CONTRACTOR
HunterDouglas Architectural Terracotta (China) Co., Ltd. No.558, FOHO Avenue, FOHO Economic Development Zone, Wujiang, Jiangsu, China
INSTALLER

NBK®- MID

Hunter Douglas
 Architectural Terracotta Co., Ltd.
 TEL:0512-63254999
 FAX:0512-63254999

KEY PLAN / ELEVATION

	Name	Signature
Drawn	HUONG PHAM	
Check	HUONG PHAM	
Approve	AKAY NGUYEN	
Date	November 8, 2019	
Project	Jacobsen, New Zealand Typical details	
Drawing Title	TYPICAL DETAILS	
Drawing No	DT-202A	
Scale	1:1	Format A3
Revisions		Status

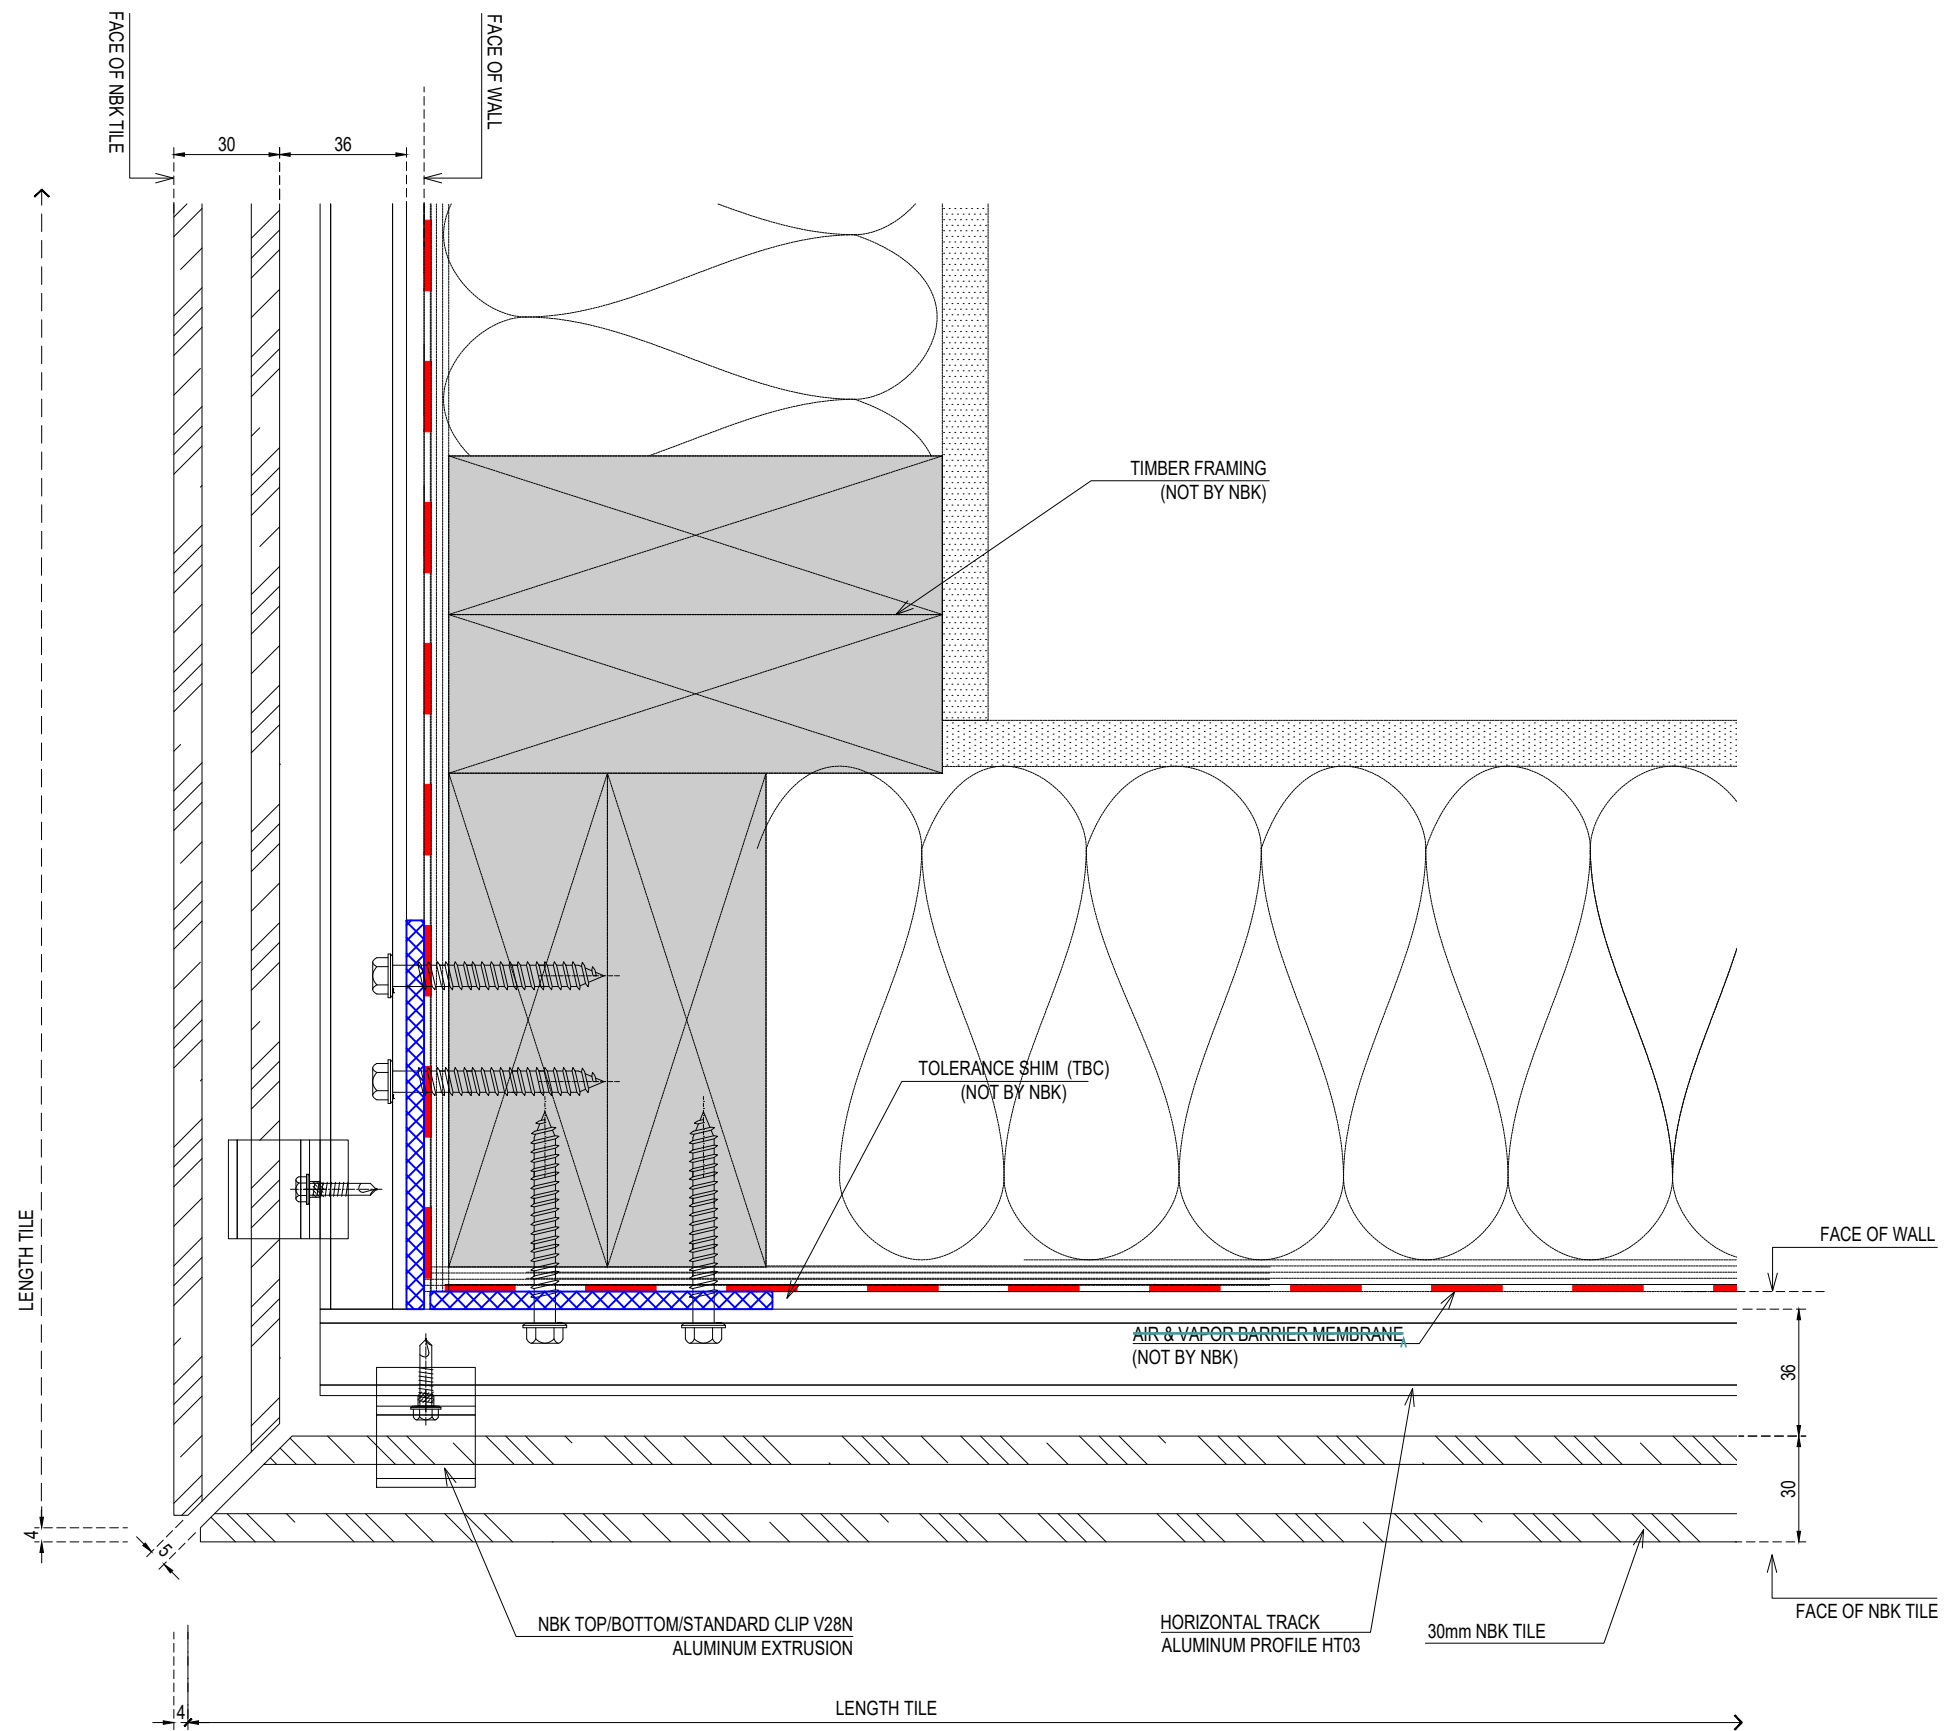

1 SECTION DETAIL
 DT-207 1/2

PRELIMINARY DRAWING

© THIS DRAWING IS COPYRIGHT AND SHOULD NOT BE USED OR REPRODUCED FOR ANY PURPOSE OTHER THAN FOR THAT WHICH IT IS SUPPLIED WITHOUT THE WRITTEN CONSENT OF HUNTER DOUGLAS

CLIENT

ARCHITECT

CONSULTANT

ARCHITECTURAL TERRACOTTA

MAIN CONTRACTOR

HunterDouglas Architectural Terracotta (China) Co., Ltd.
 No.558, FOHO Avenue, FOHO Economic Development Zone,
 Wujiang, Jiangsu, China


INSTALLER

NBK®- MID

Hunter Douglas
 Architectural Terracotta Co., Ltd.
 TEL:0512-63254999
 FAX:0512-63254999

KEY PLAN / ELEVATION

	Name	Signature
Drawn	HUONG PHAM	
Check	HUONG PHAM	
Approve	AKAY NGUYEN	
Date	November 8, 2019	
Project	Jacobsen, New Zealand Typical details	
Drawing Title	TYPICAL DETAILS	
Drawing No	DT-203	
Scale	1:1	Format A3
Revisions		Status

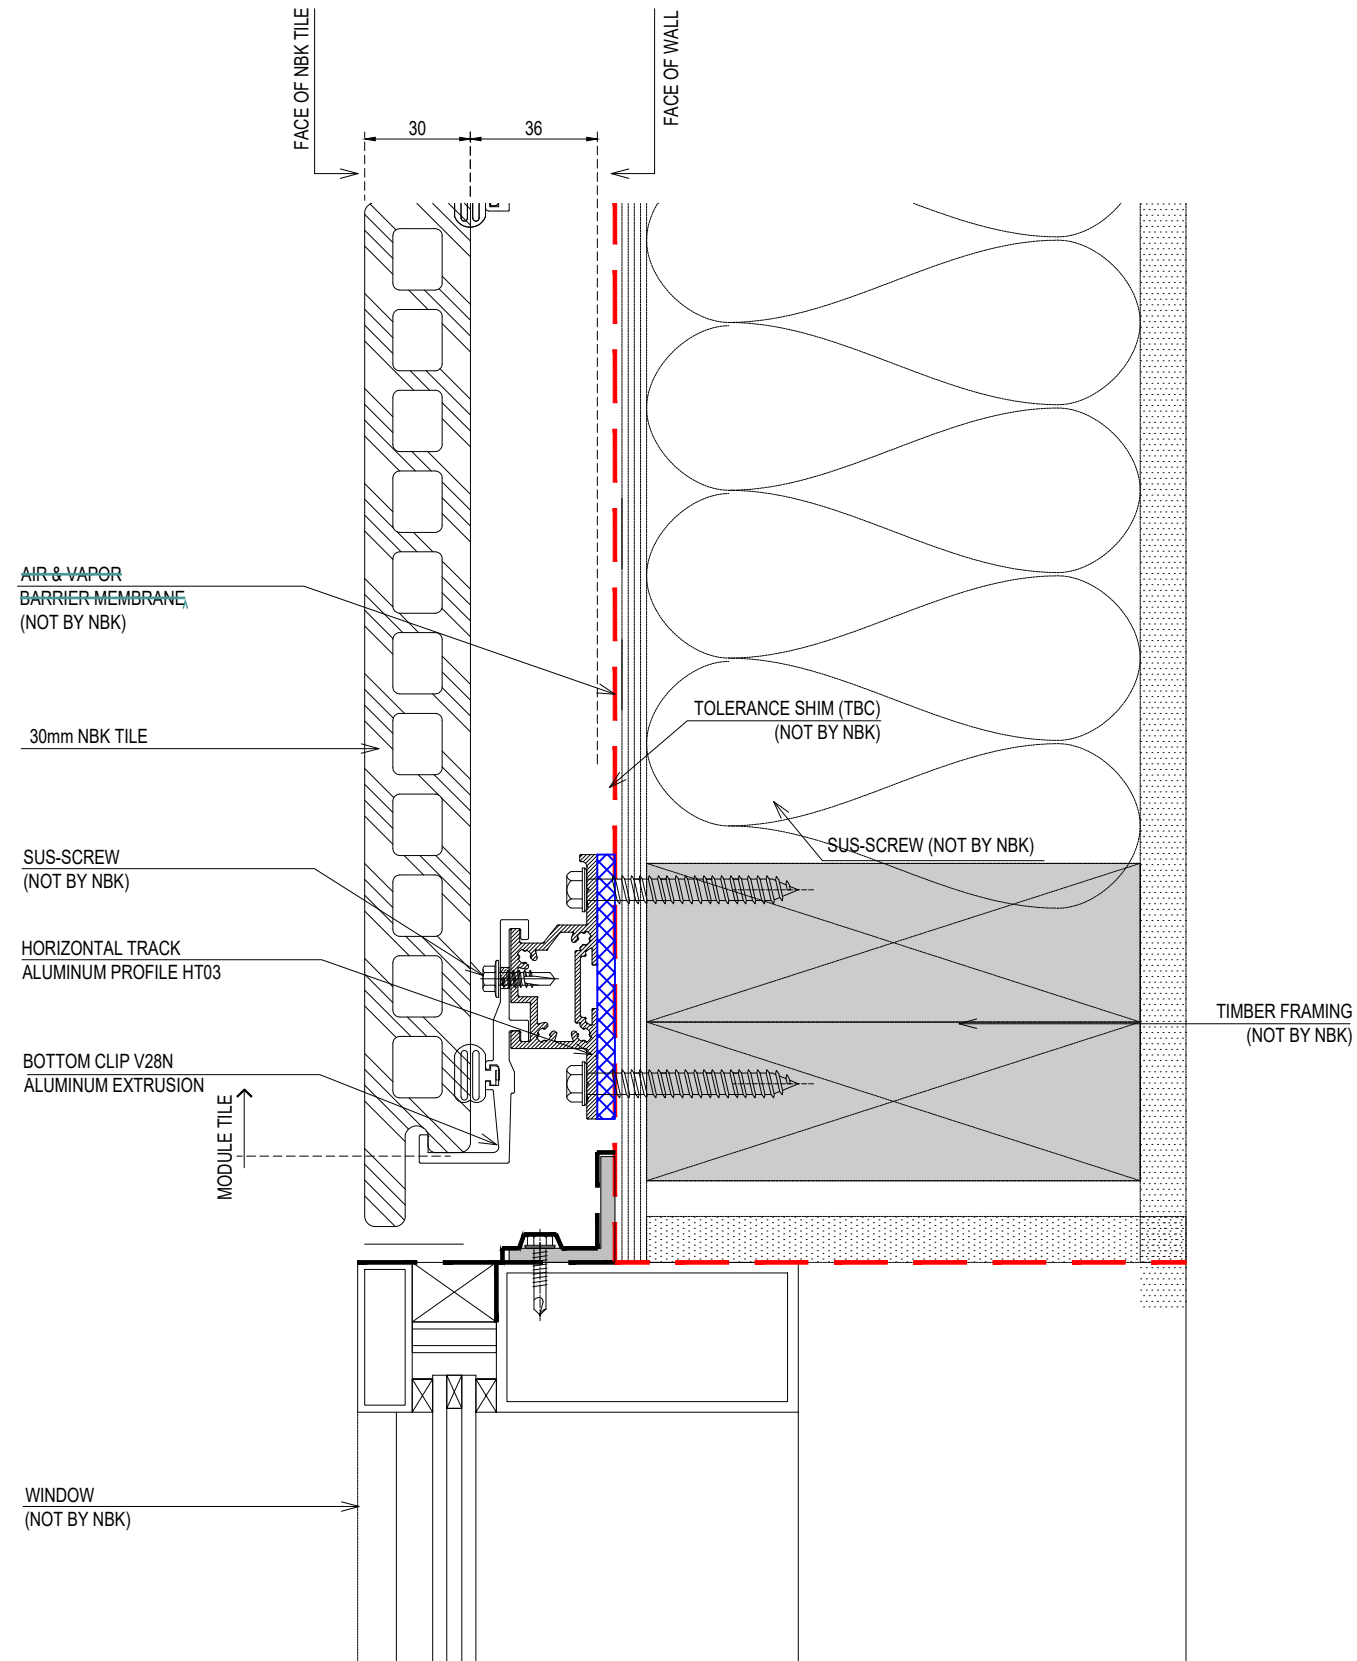

1 SECTION DETAIL
 DT-203 1/2

PRELIMINARY DRAWING

© THIS DRAWING IS COPYRIGHT AND SHOULD NOT BE USED OR REPRODUCED FOR ANY PURPOSE OTHER THAN FOR THAT WHICH IT IS SUPPLIED WITHOUT THE WRITTEN CONSENT OF HUNTER DOUGLAS

CLIENT

ARCHITECT

CONSULTANT

ARCHITECTURAL
TERRACOTTA

MAIN
CONTRACTOR

HunterDouglas Architectural Terracotta (China) Co., Ltd.
No.558, FOHO Avenue, FOHO Economic Development Zone,
Wujiang, Jiangsu, China


INSTALLER

NBK®- MID

Hunter Douglas
Architectural Terracotta Co., Ltd.
TEL:0512-63254999
FAX:0512-63254999

KEY PLAN /
ELEVATION

	Name	Signature
Drawn	HUONG PHAM	
Check	HUONG PHAM	
Approve	AKAY NGUYEN	
Date	November 8, 2019	
Project	Jacobsen, New Zealand Typical details	
Drawing Title	TYPICAL DETAILS	
Drawing No	DT-204	
Scale	1:1	Format A3
Revisions		Status

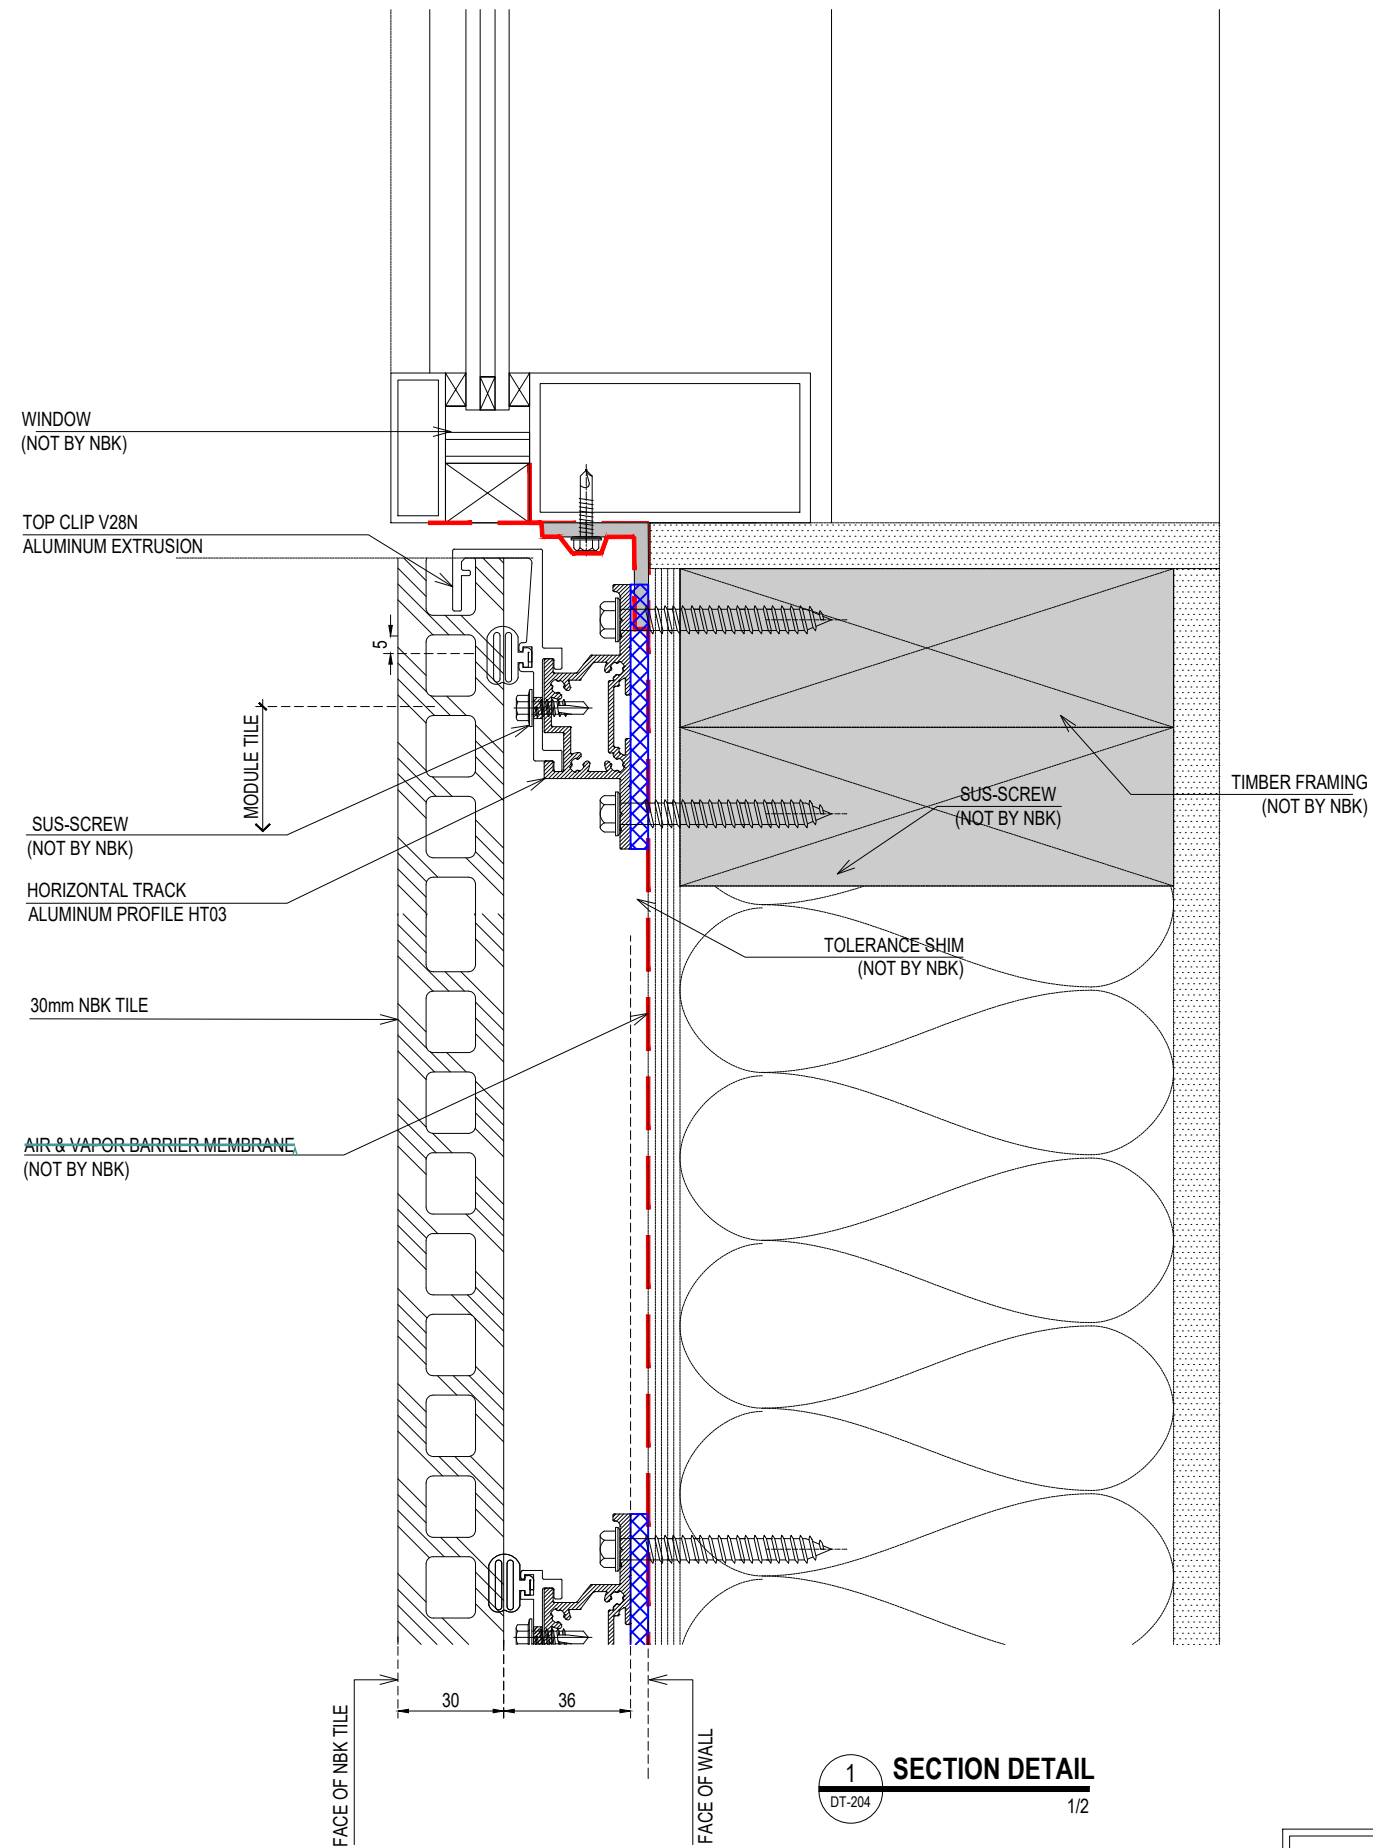

PRELIMINARY DRAWING

© THIS DRAWING IS COPYRIGHT AND SHOULD NOT BE USED OR REPRODUCED FOR ANY PURPOSE OTHER THAN FOR THAT WHICH IT IS SUPPLIED WITHOUT THE WRITTEN CONSENT OF HUNTER DOUGLAS

CLIENT

ARCHITECT

CONSULTANT

ARCHITECTURAL
TERRACOTTA

MAIN
CONTRACTOR

HunterDouglas Architectural Terracotta (China) Co., Ltd.
No.558, FOHO Avenue, FOHO Economic Development Zone,
Wujiang, Jiangsu, China


INSTALLER

NBK®- MID

Hunter Douglas
Architectural Terracotta Co., Ltd.
TEL:0512-63254999
FAX:0512-63254999

KEY PLAN /
ELEVATION

	Name	Signature
Drawn	HUONG PHAM	
Check	HUONG PHAM	
Approve	AKAY NGUYEN	
Date	November 8, 2019	
Project	Jacobsen, New Zealand Typical details	
Drawing Title	TYPICAL DETAILS	
Drawing No	DT-205	
Scale	1:1	Format A3
Revisions		Status

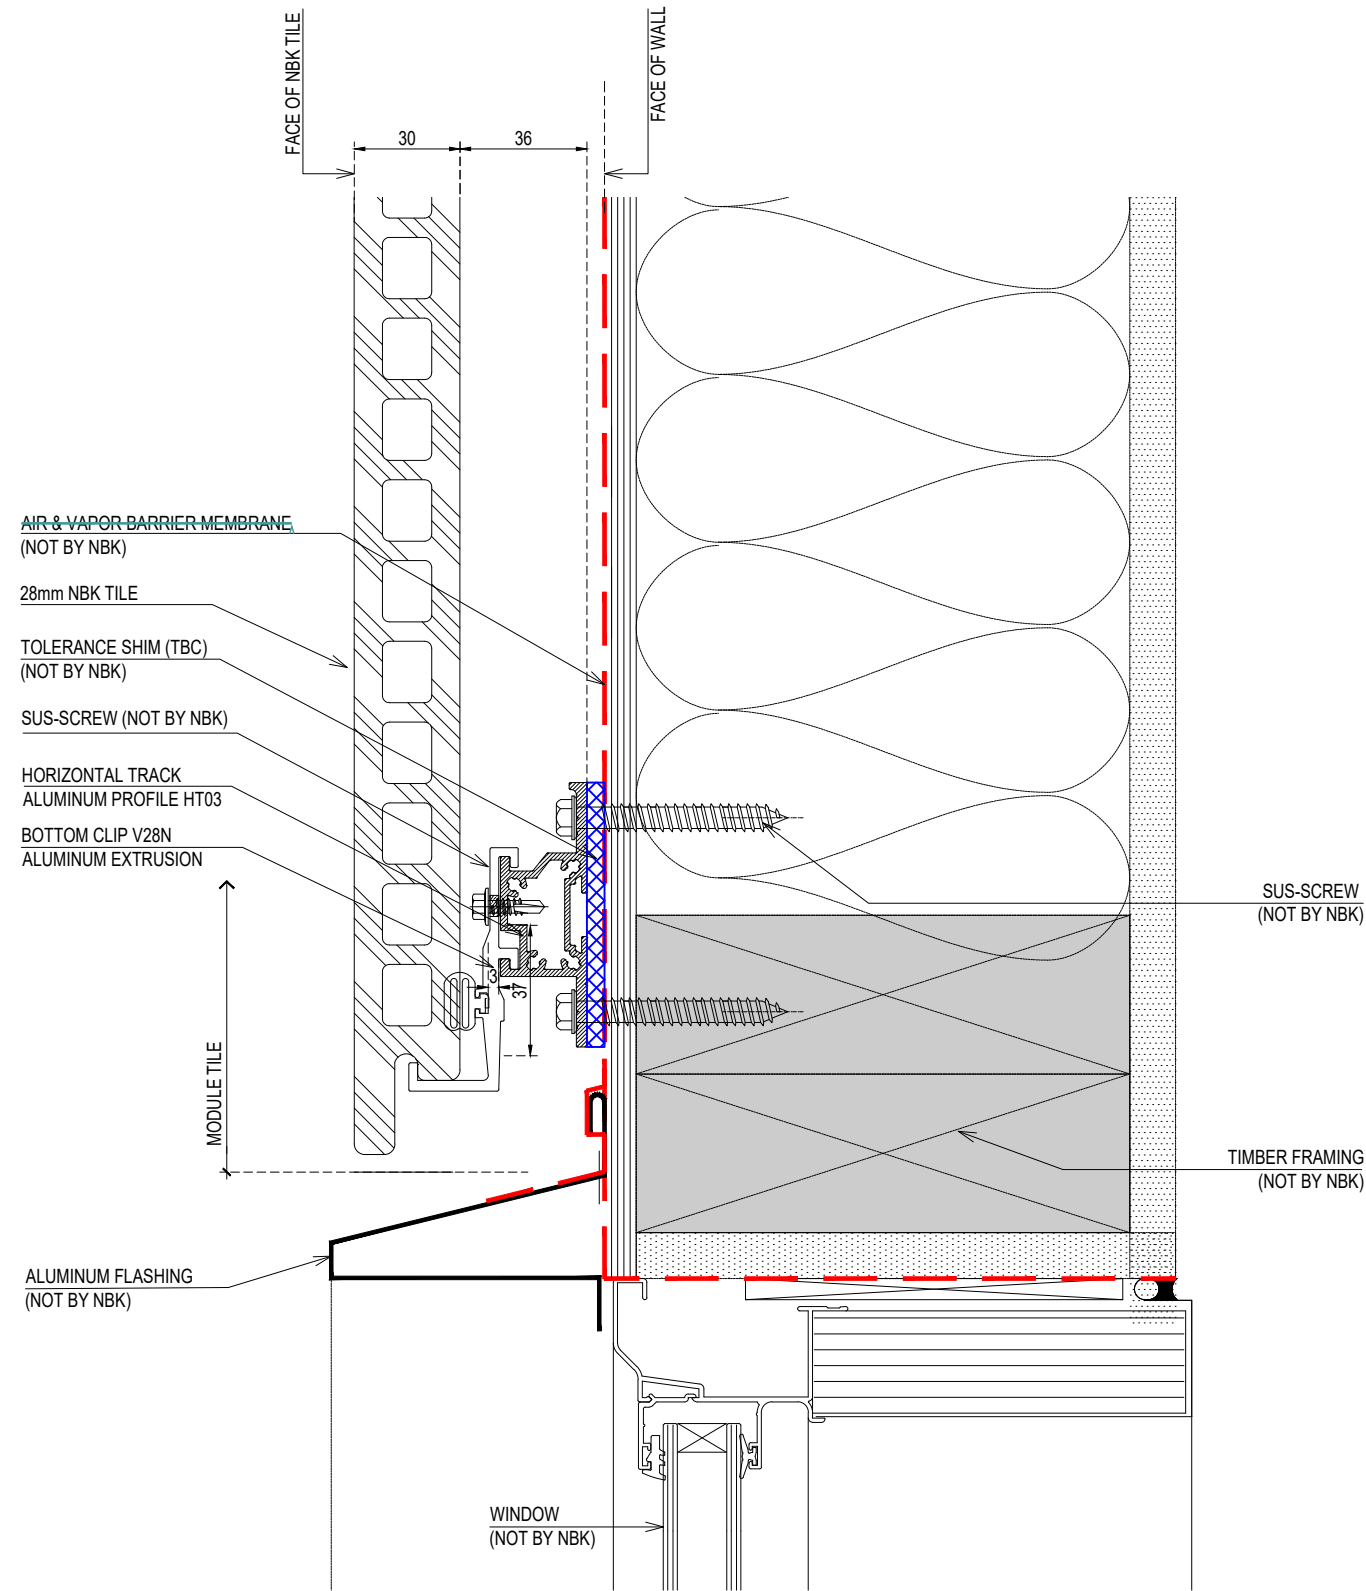

1 SECTION DETAIL
DT-205 1/2

PRELIMINARY DRAWING

© THIS DRAWING IS COPYRIGHT AND SHOULD NOT BE USED OR REPRODUCED FOR ANY PURPOSE OTHER THAN FOR THAT WHICH IT IS SUPPLIED WITHOUT THE WRITTEN CONSENT OF HUNTER DOUGLAS

CLIENT

ARCHITECT

CONSULTANT

ARCHITECTURAL
TERRACOTTA

MAIN
CONTRACTOR

HunterDouglas Architectural Terracotta (China) Co., Ltd.
No.558, FOHO Avenue, FOHO Economic Development Zone,
Wujiang, Jiangsu, China


INSTALLER

NBK[®]- MID

Hunter Douglas
Architectural Terracotta Co., Ltd.
TEL:0512-63254999
FAX:0512-63254999

KEY PLAN /
ELEVATION

	Name	Signature
Drawn	HUONG PHAM	
Check	HUONG PHAM	
Approve	AKAY NGUYEN	
Date	November 8, 2019	
Project	Jacobsen, New Zealand Typical details	
Drawing Title	TYPICAL DETAILS	
Drawing No	DT-206	
Scale	1:1	Format A3
Revisions		Status

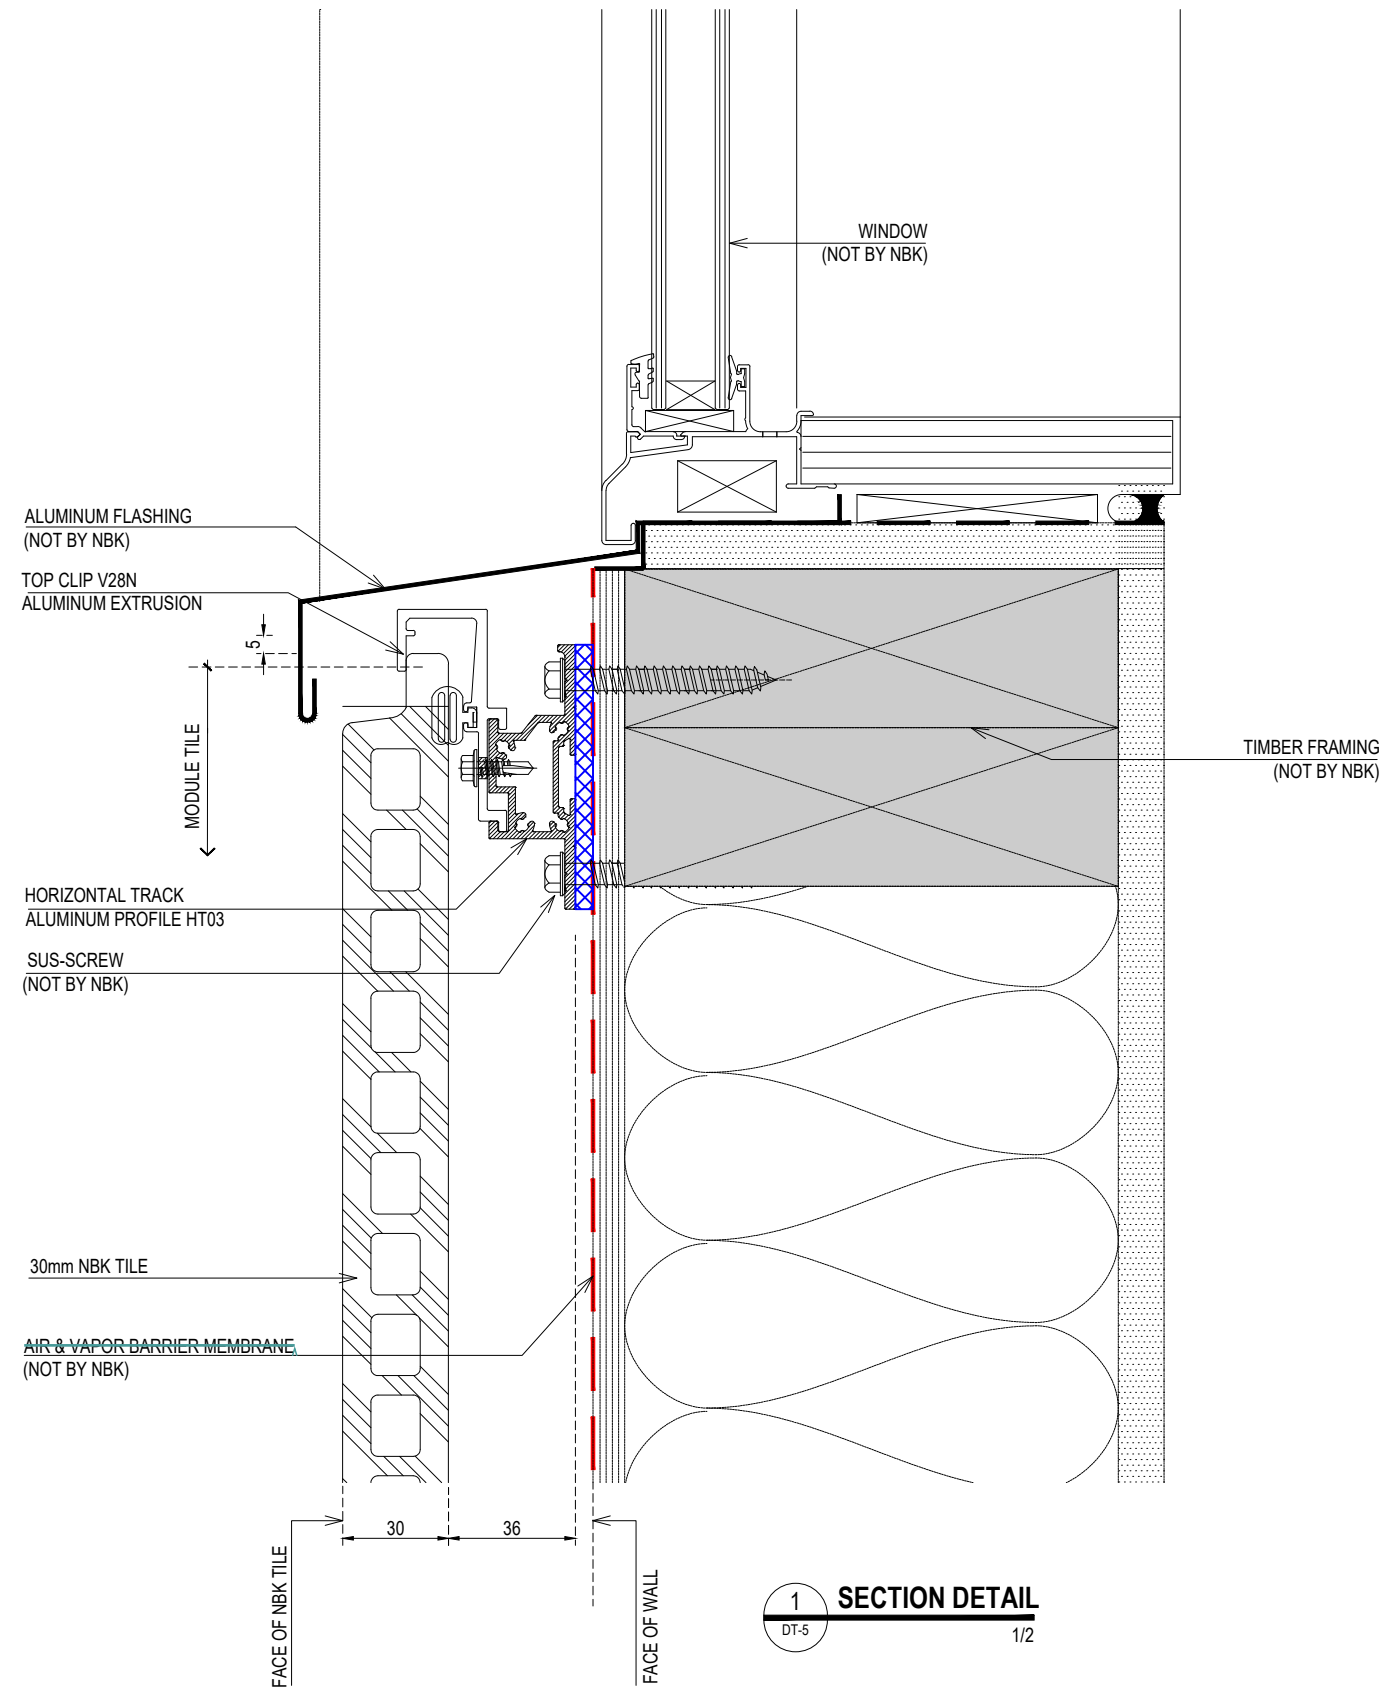

PRELIMINARY DRAWING

© THIS DRAWING IS COPYRIGHT AND SHOULD NOT BE
USED OR REPRODUCED FOR ANY PURPOSE OTHER
THAN FOR THAT WHICH IT IS SUPPLIED WITHOUT
THE WRITTEN CONSENT OF HUNTER DOUGLAS

CLIENT

ARCHITECT

CONSULTANT

ARCHITECTURAL TERRACOTTA

MAIN CONTRACTOR

HunterDouglas Architectural Terracotta (China) Co., Ltd.
 No.558, FOHO Avenue, FOHO Economic Development Zone,
 Wujiang, Jiangsu, China


INSTALLER

NBK®- MID

Hunter Douglas
 Architectural Terracotta Co., Ltd.
 TEL:0512-63254999
 FAX:0512-63254999

KEY PLAN / ELEVATION

	Name	Signature
Drawn	HUONG PHAM	
Check	HUONG PHAM	
Approve	AKAY NGUYEN	
Date	November 8, 2019	
Project	Jacobsen, New Zealand Typical details	
Drawing Title	TYPICAL DETAILS	
Drawing No	DT-207	
Scale	1:1	Format A3
Revisions		Status

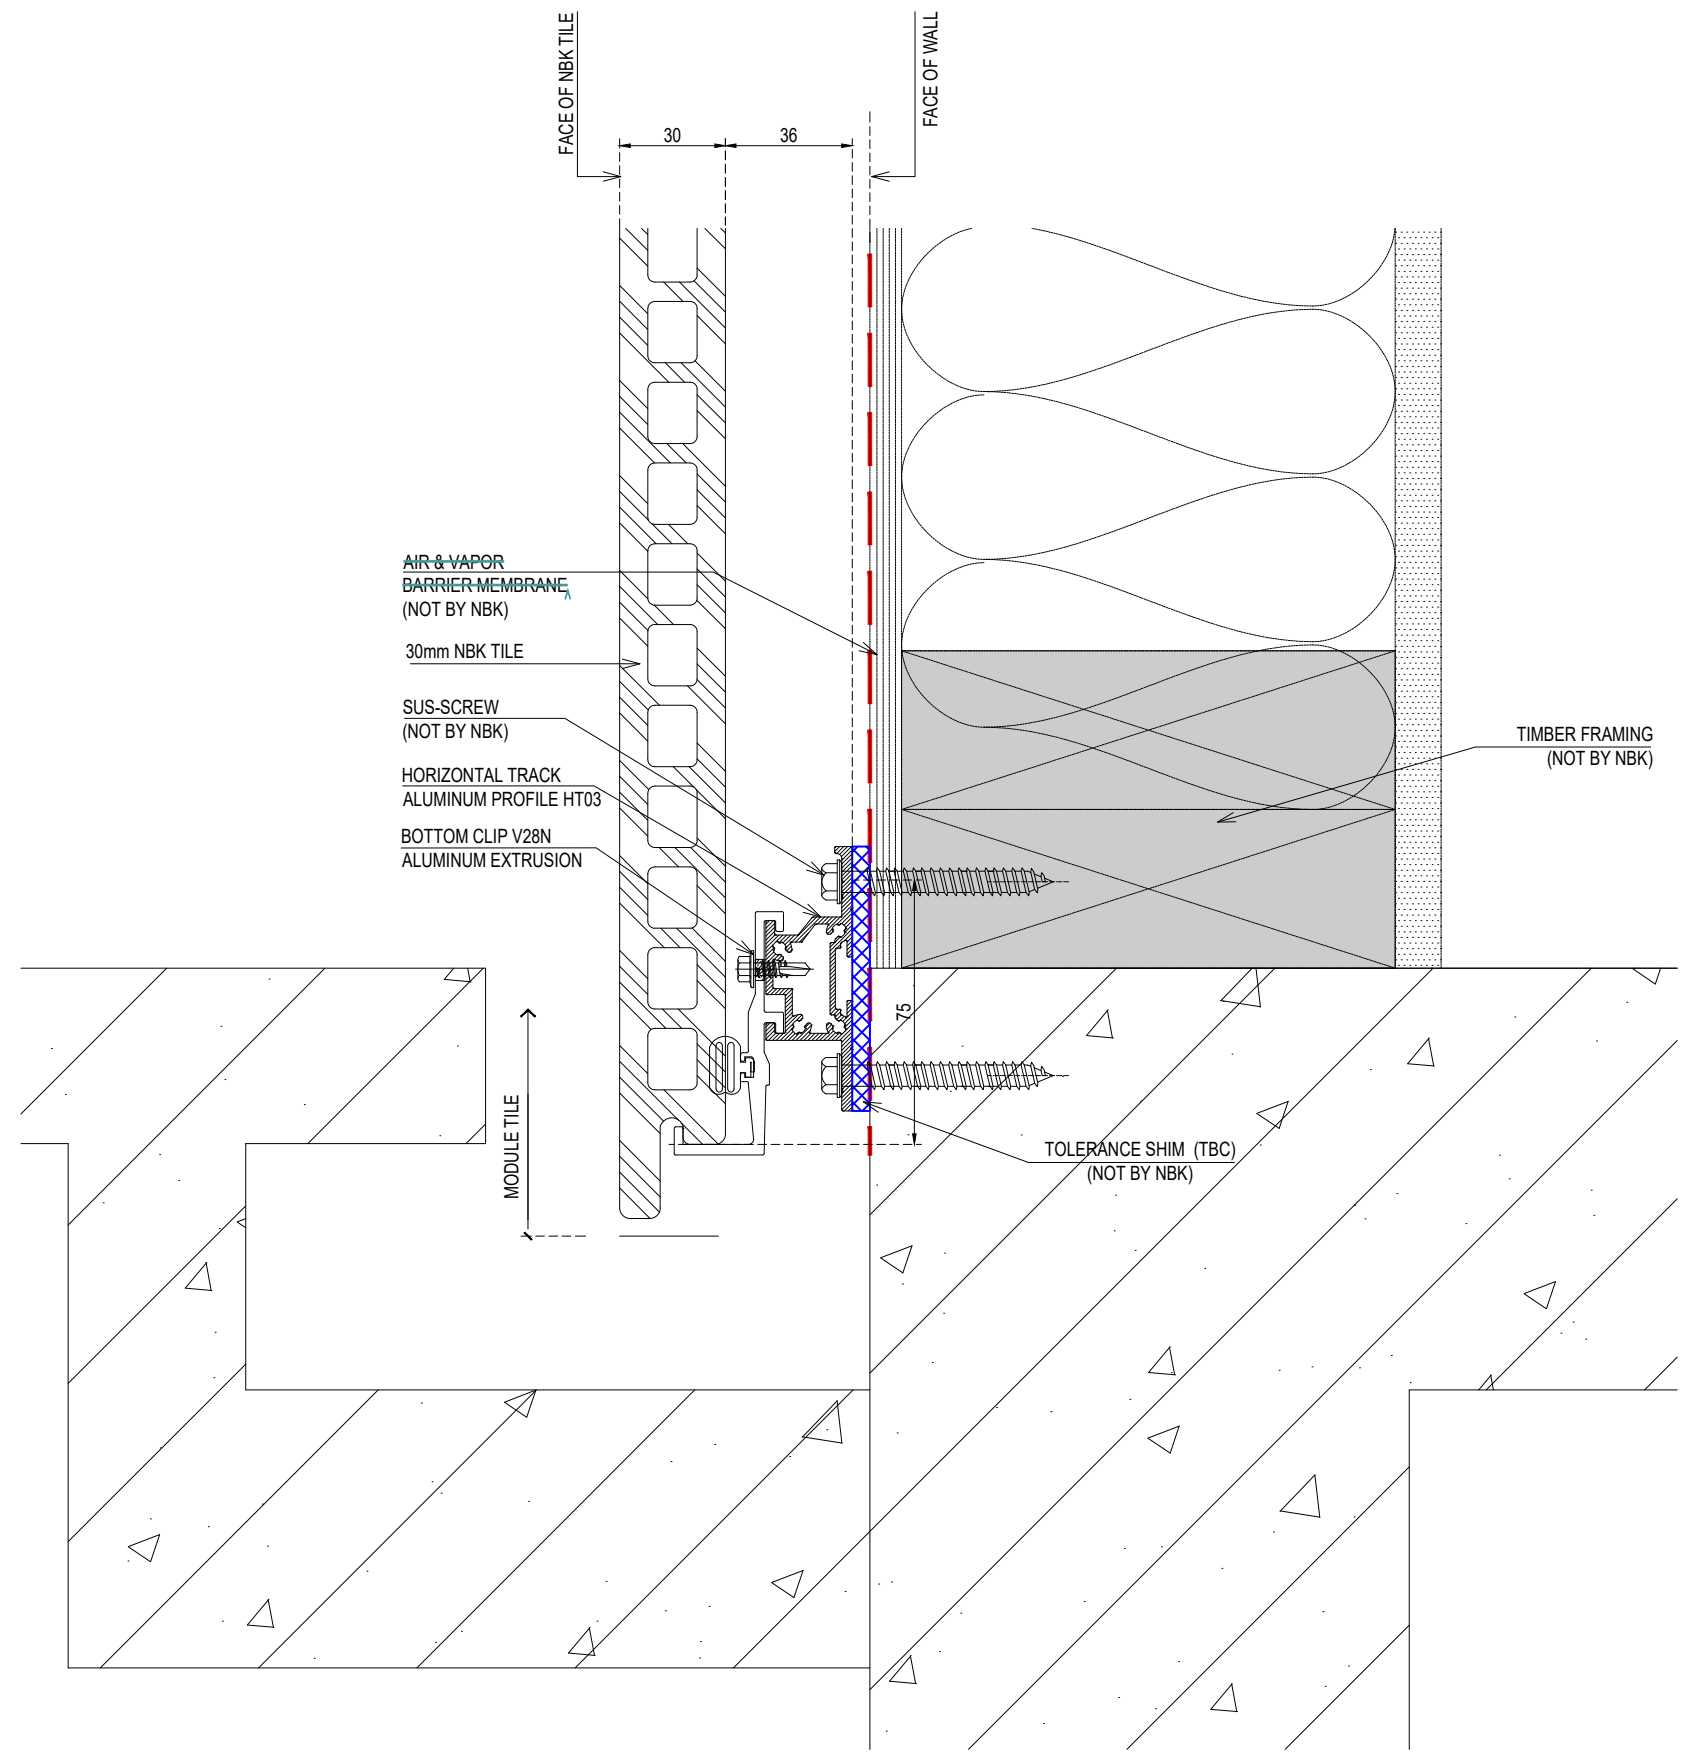

1 SECTION DETAIL
 DT-207 1/2

PRELIMINARY DRAWING

© THIS DRAWING IS COPYRIGHT AND SHOULD NOT BE USED OR REPRODUCED FOR ANY PURPOSE OTHER THAN FOR THAT WHICH IT IS SUPPLIED WITHOUT THE WRITTEN CONSENT OF HUNTER DOUGLAS

CLIENT

ARCHITECT

CONSULTANT
 ARCHITECTURAL TERRACOTTA

MAIN CONTRACTOR
 HunterDouglas Architectural Terracotta (China) Co., Ltd.
 No.558, FOHO Avenue, FOHO Economic Development Zone,
 Wujiang, Jiangsu, China


INSTALLER

NBK®- MID

Hunter Douglas
 Architectural Terracotta Co., Ltd.
 TEL:0512-63254999
 FAX:0512-63254999

KEY PLAN / ELEVATION

	Name	Signature
Drawn	HUONG PHAM	
Check	HUONG PHAM	
Approve	AKAY NGUYEN	
Date	November 8, 2019	
Project	Jacobsen, New Zealand Typical details	
Drawing Title	TYPICAL DETAILS	
Drawing No	DT-208	
Scale	1:1	Format A3
Revisions		Status

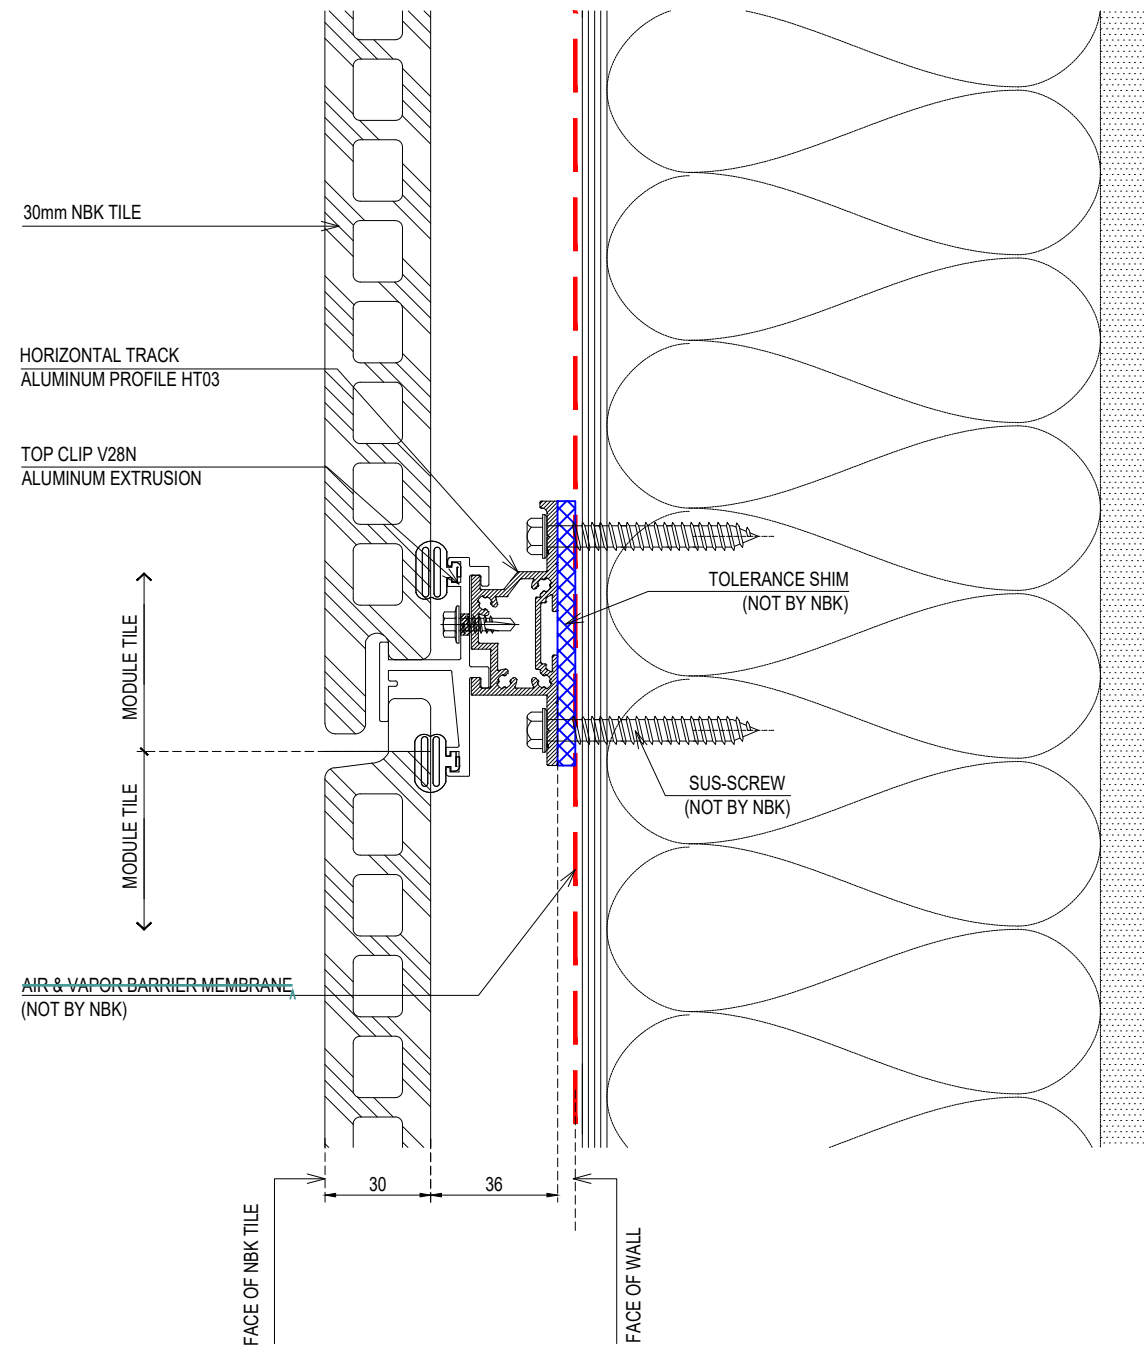

1 SECTION DETAIL
 DT-208 1/2

PRELIMINARY DRAWING

© THIS DRAWING IS COPYRIGHT AND SHOULD NOT BE USED OR REPRODUCED FOR ANY PURPOSE OTHER THAN FOR THAT WHICH IT IS SUPPLIED WITHOUT THE WRITTEN CONSENT OF HUNTER DOUGLAS

CLIENT

ARCHITECT

CONSULTANT
 ARCHITECTURAL TERRACOTTA


MAIN CONTRACTOR
 HunterDouglas Architectural Terracotta (China) Co., Ltd.
 No.558, FOHO Avenue, FOHO Economic Development Zone, Wujiang, Jiangsu, China

INSTALLER

NBK®- MID
 Hunter Douglas
 Architectural Terracotta Co., Ltd.
 TEL:0512-63254999
 FAX:0512-63254999

KEY PLAN / ELEVATION

	Name	Signature
Drawn	HUONG PHAM	
Check	HUONG PHAM	
Approve	AKAY NGUYEN	
Date	November 8, 2019	
Project	Jacobsen, New Zealand Typical details	
Drawing Title	TYPICAL DETAILS	
Drawing No	DT-209	
Scale	1:1	Format A3
Revisions		Status

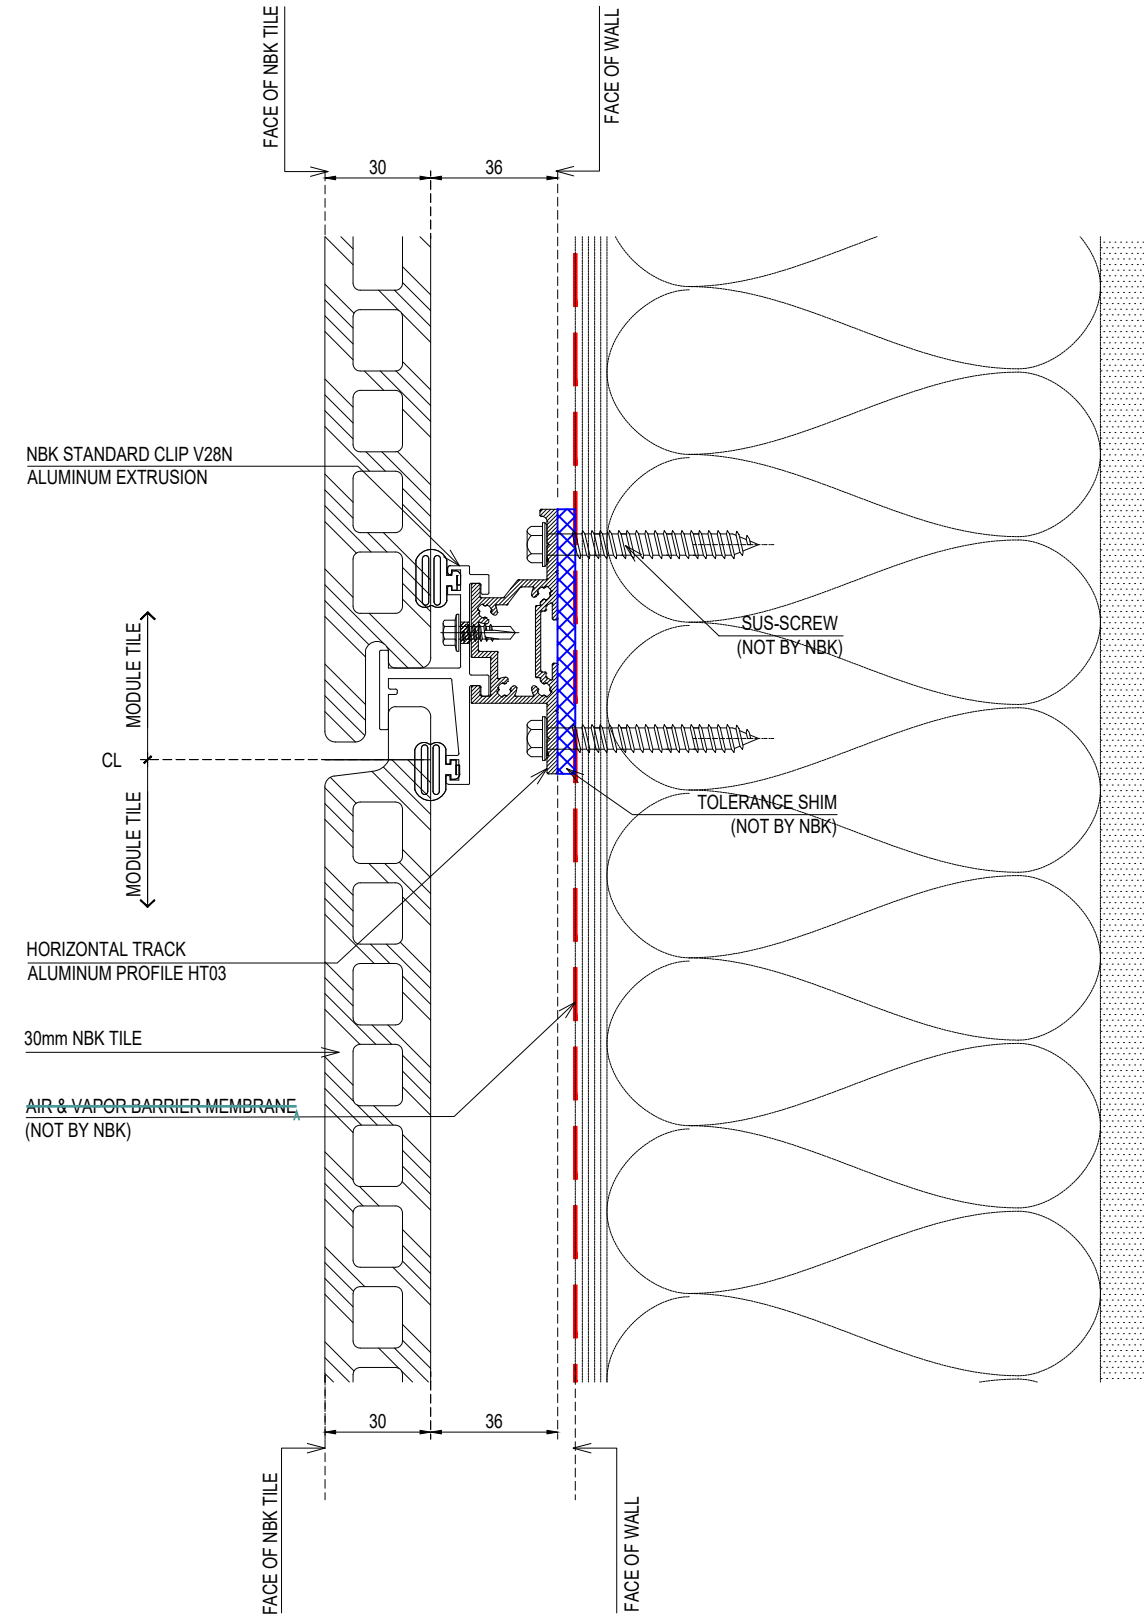

1 SECTION DETAIL
 DT-208 1/2

PRELIMINARY DRAWING

© THIS DRAWING IS COPYRIGHT AND SHOULD NOT BE USED OR REPRODUCED FOR ANY PURPOSE OTHER THAN FOR THAT WHICH IT IS SUPPLIED WITHOUT THE WRITTEN CONSENT OF HUNTER DOUGLAS